




付近見取図

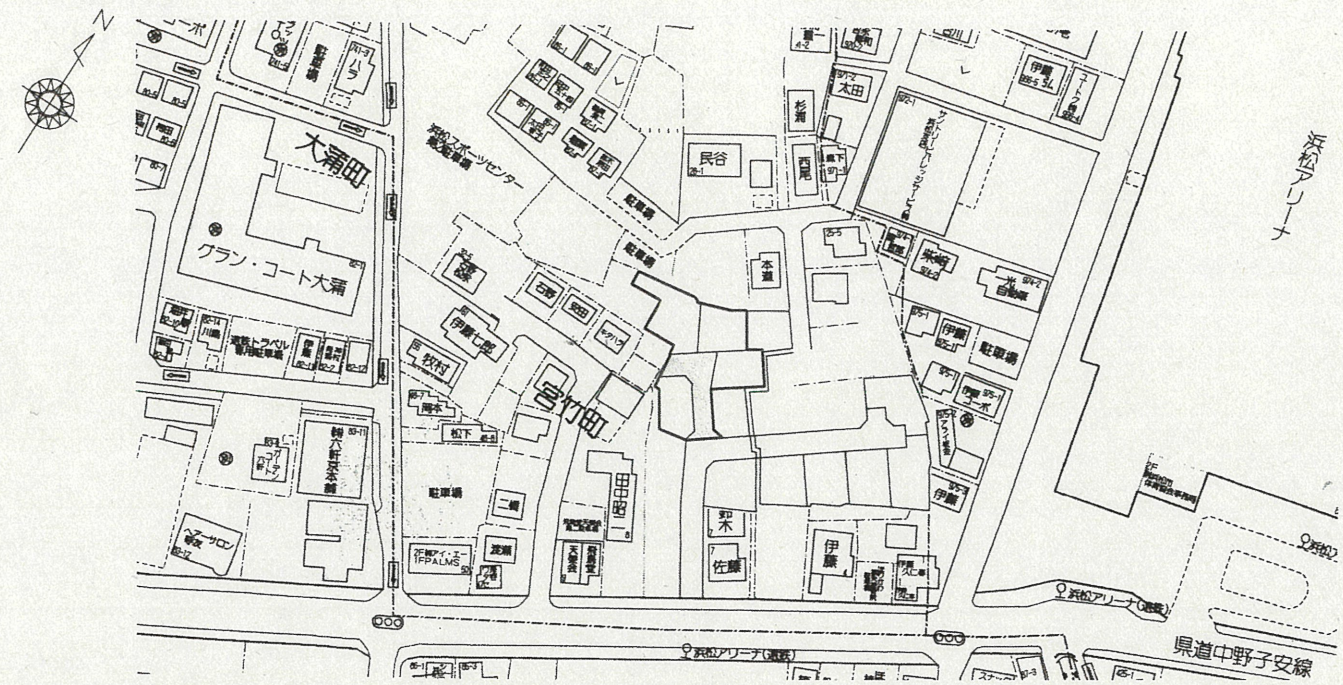

実測平面図 縮尺: 1/250

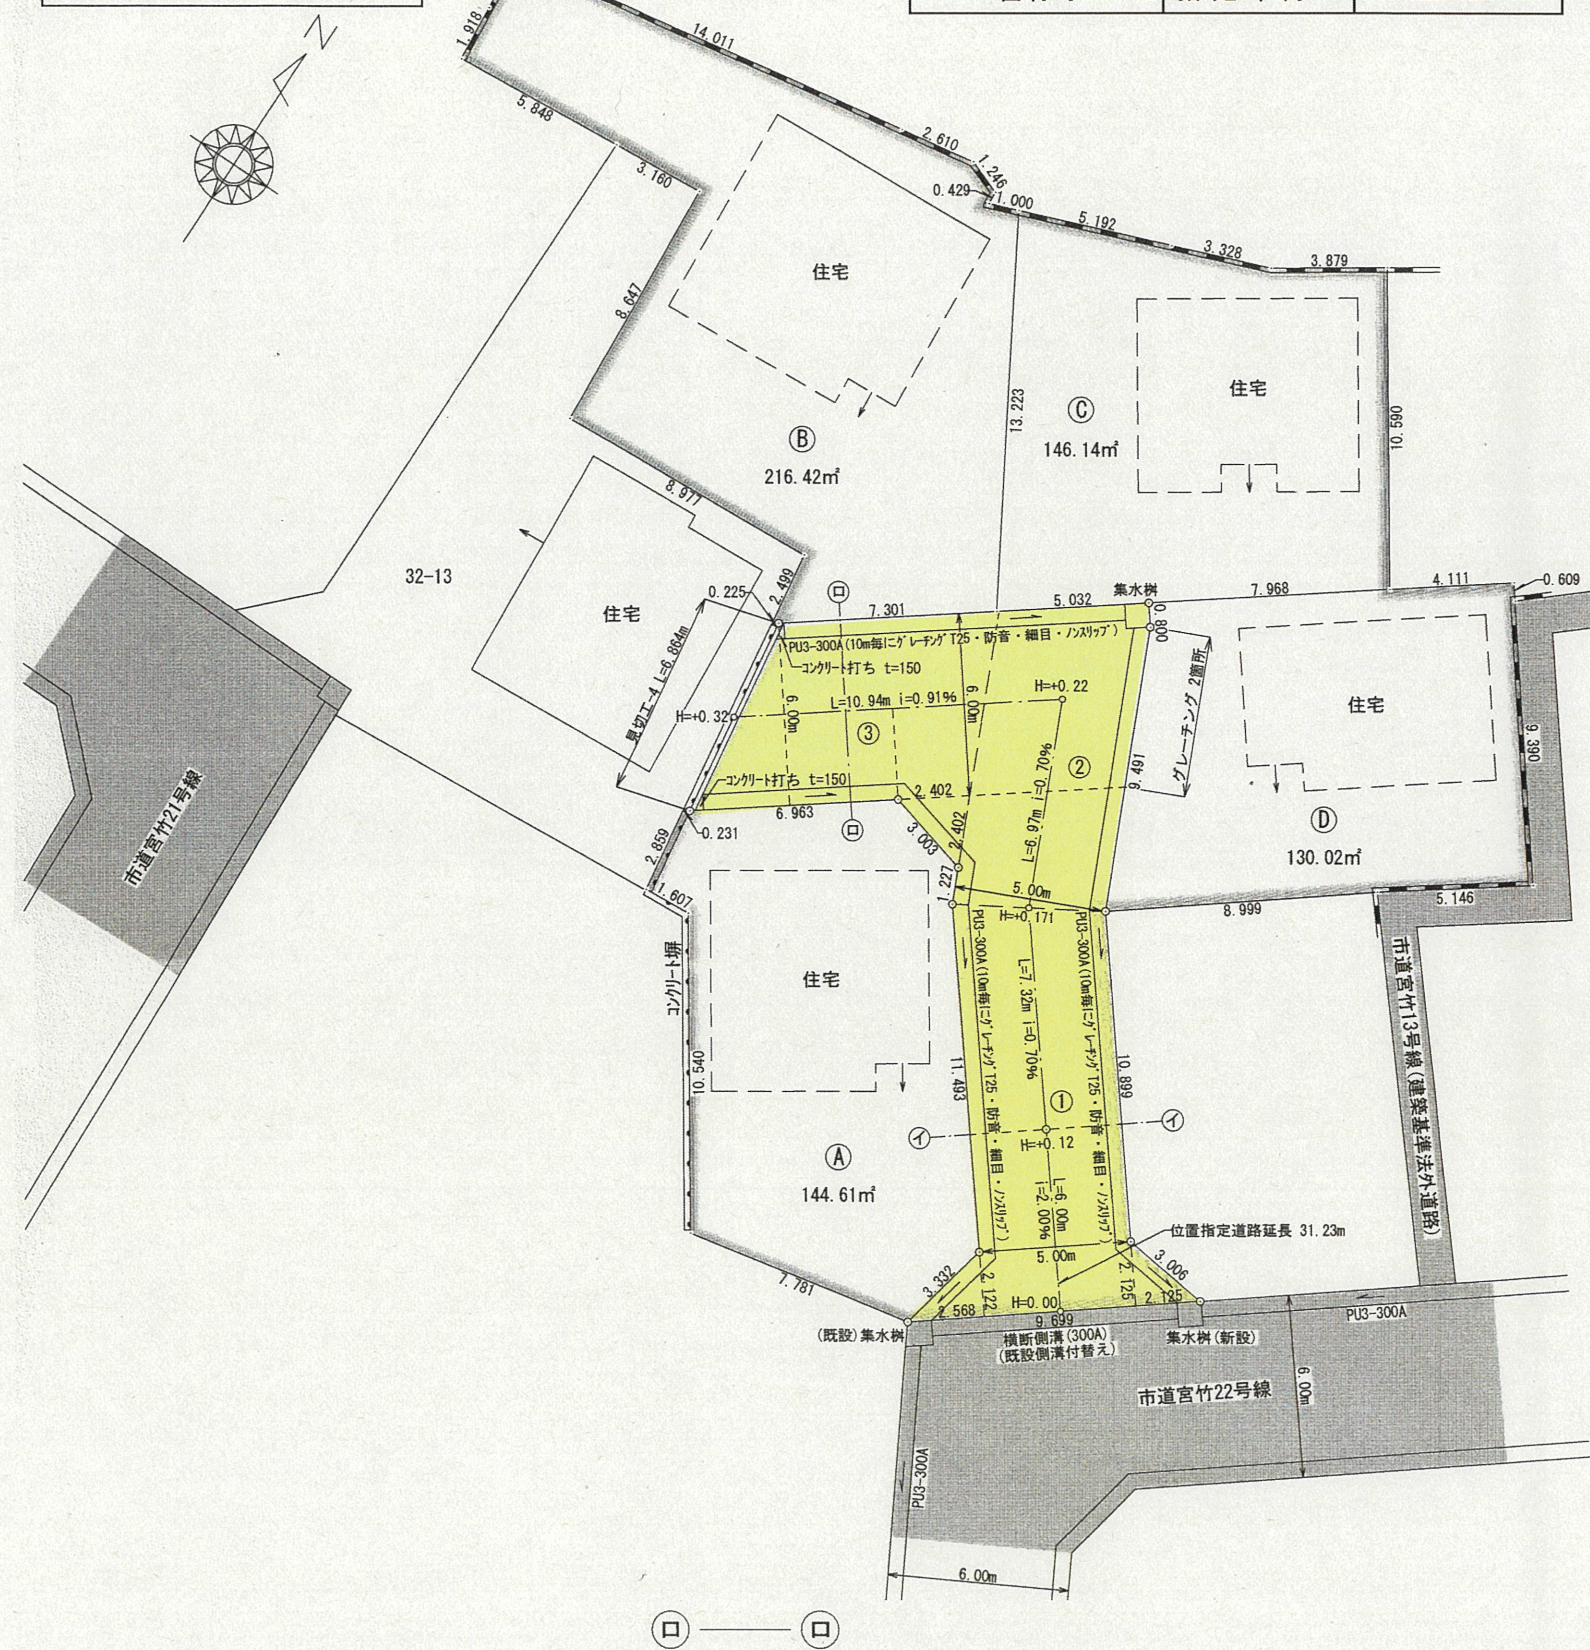

公図写し 縮尺: 1/500

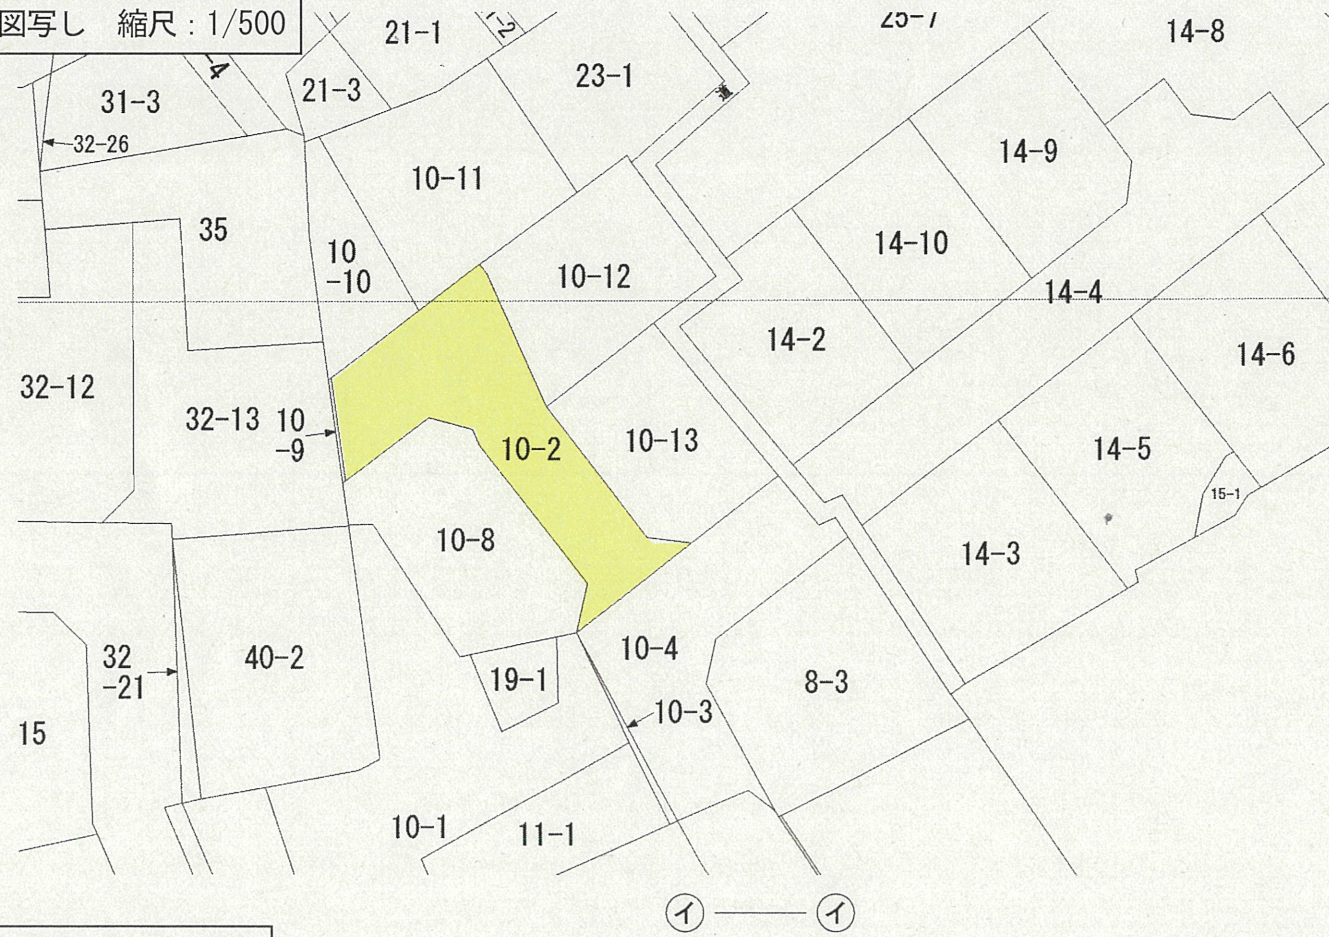

断面図 縮尺: 1/50

