


道路位置指定図	指定番号	29-10
篠ヶ瀬町	指定年月日	H30.5.17


附近見取図



公図写 縮尺:1/500

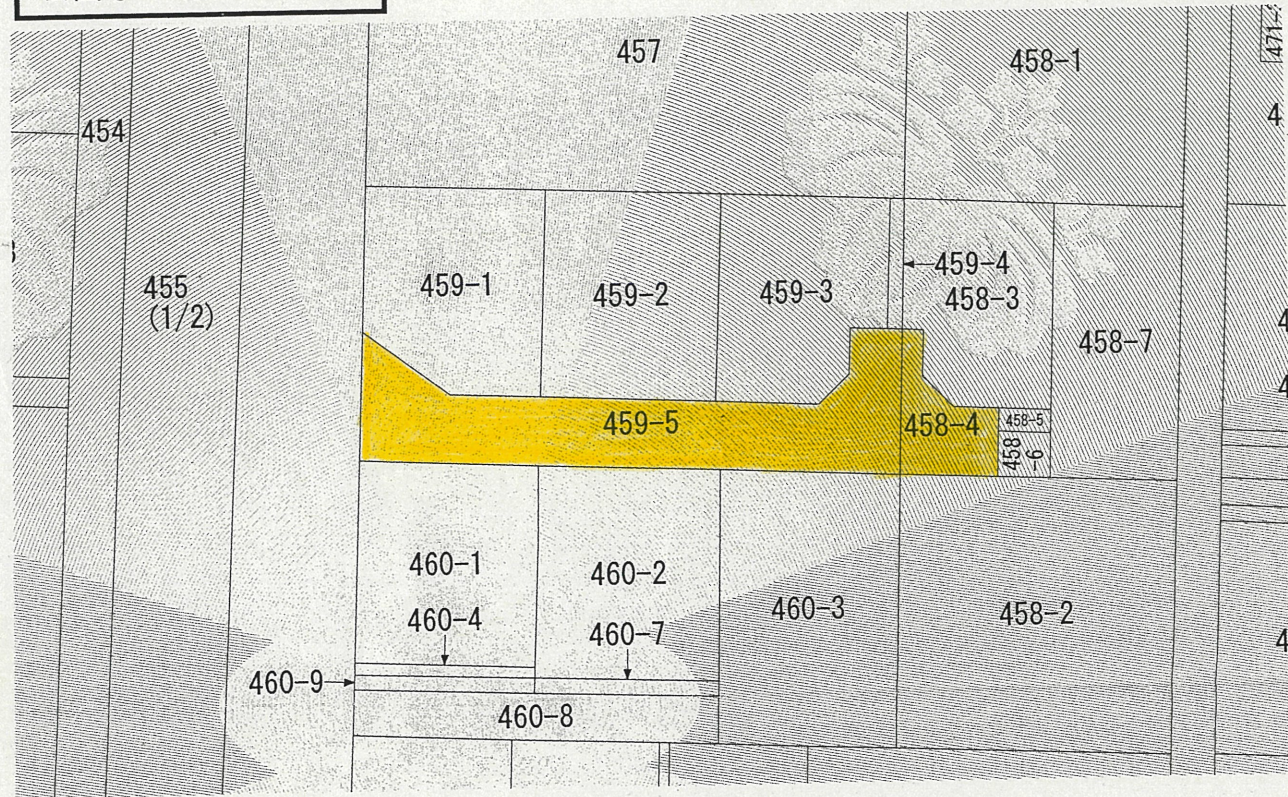

実測平面図 縮尺:1/250

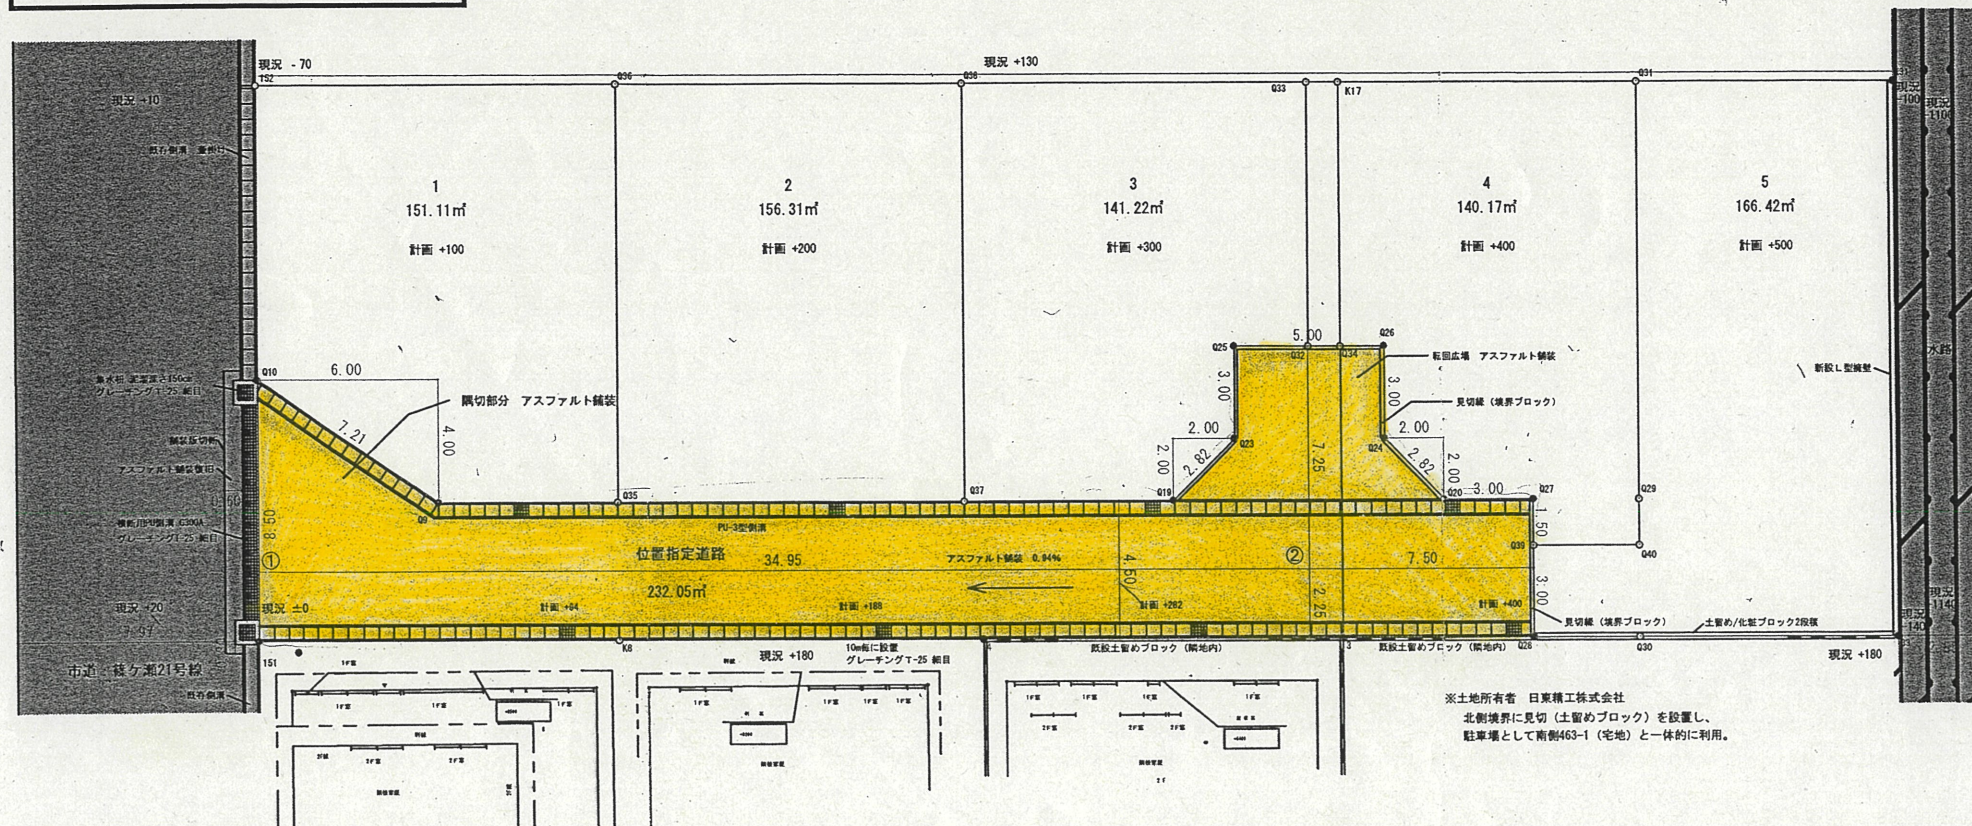

断面図 縮尺:1/50

