



附近見取図

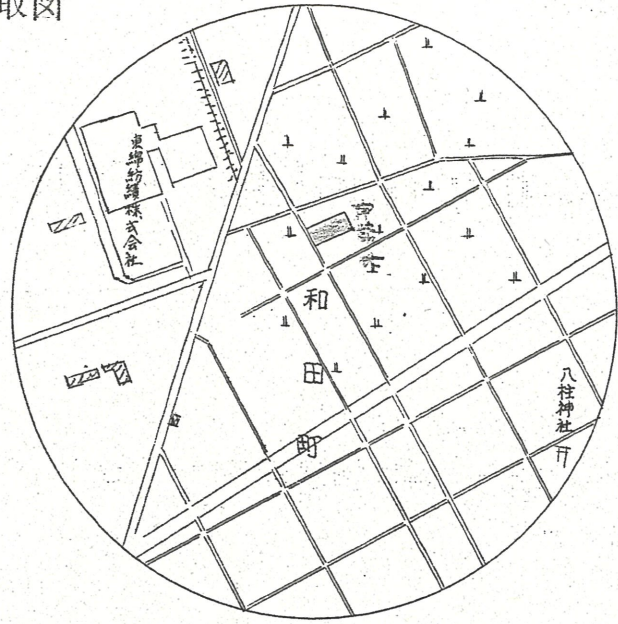

断面図 1/50

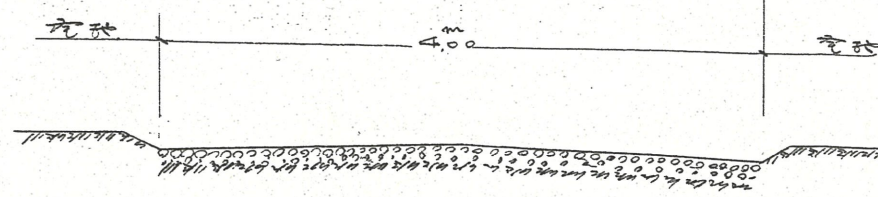

道路位置指定図	指定番号	41-275
和田町 地内	指定年月日	S41. 8. 31

実測平面図

縮尺 1:200

公園等 1/500

