




付近見取図

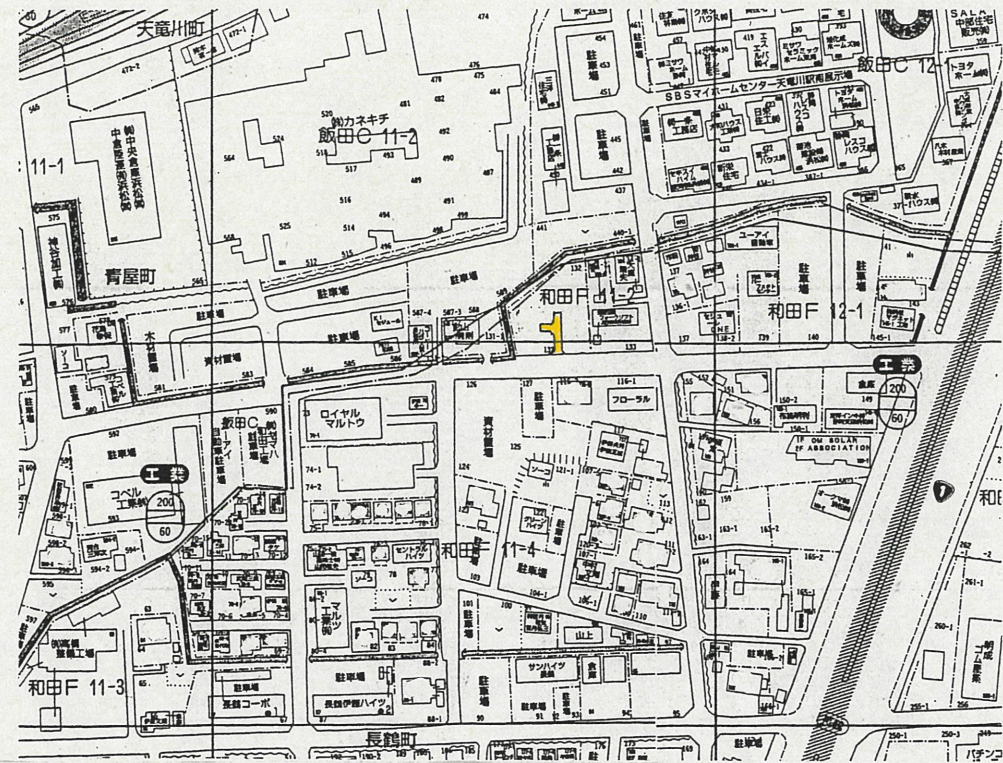

道路断面図

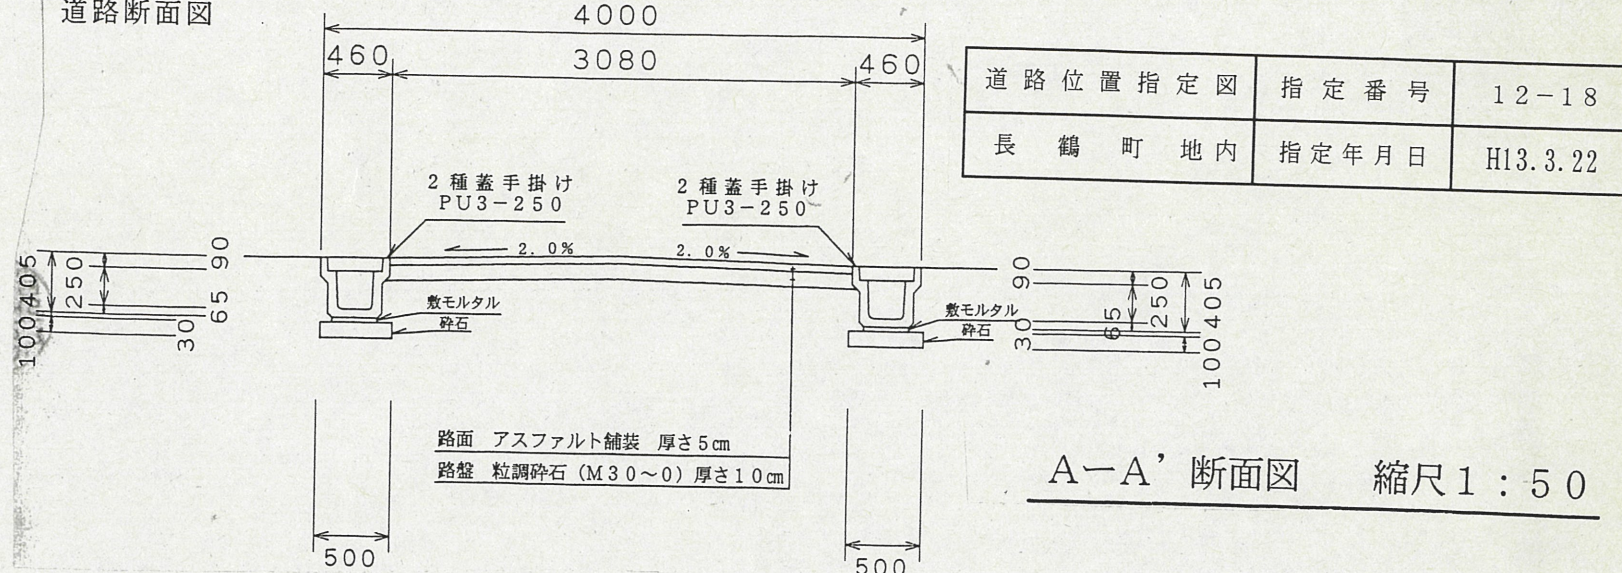

公図写図 縮尺 1:500

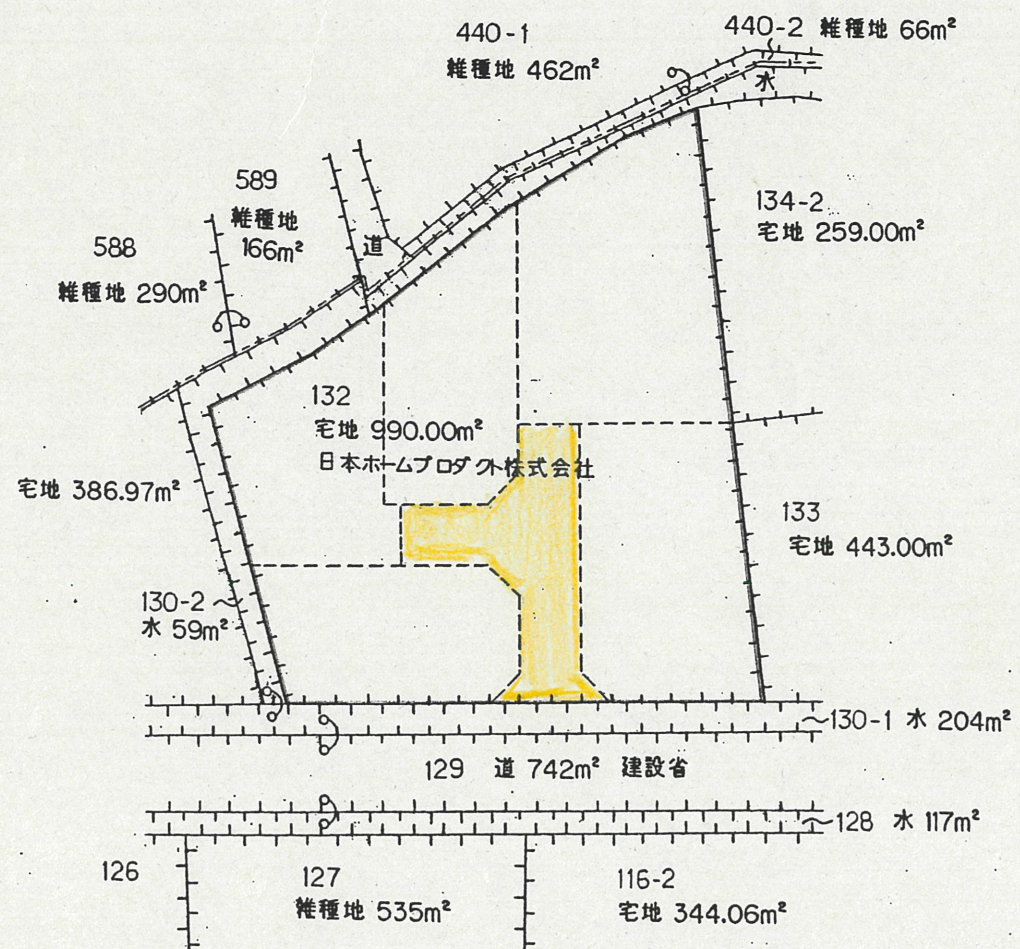

実測図 縮尺 1:250

開発総面積 986.19m²

