



実測図
S=1:250

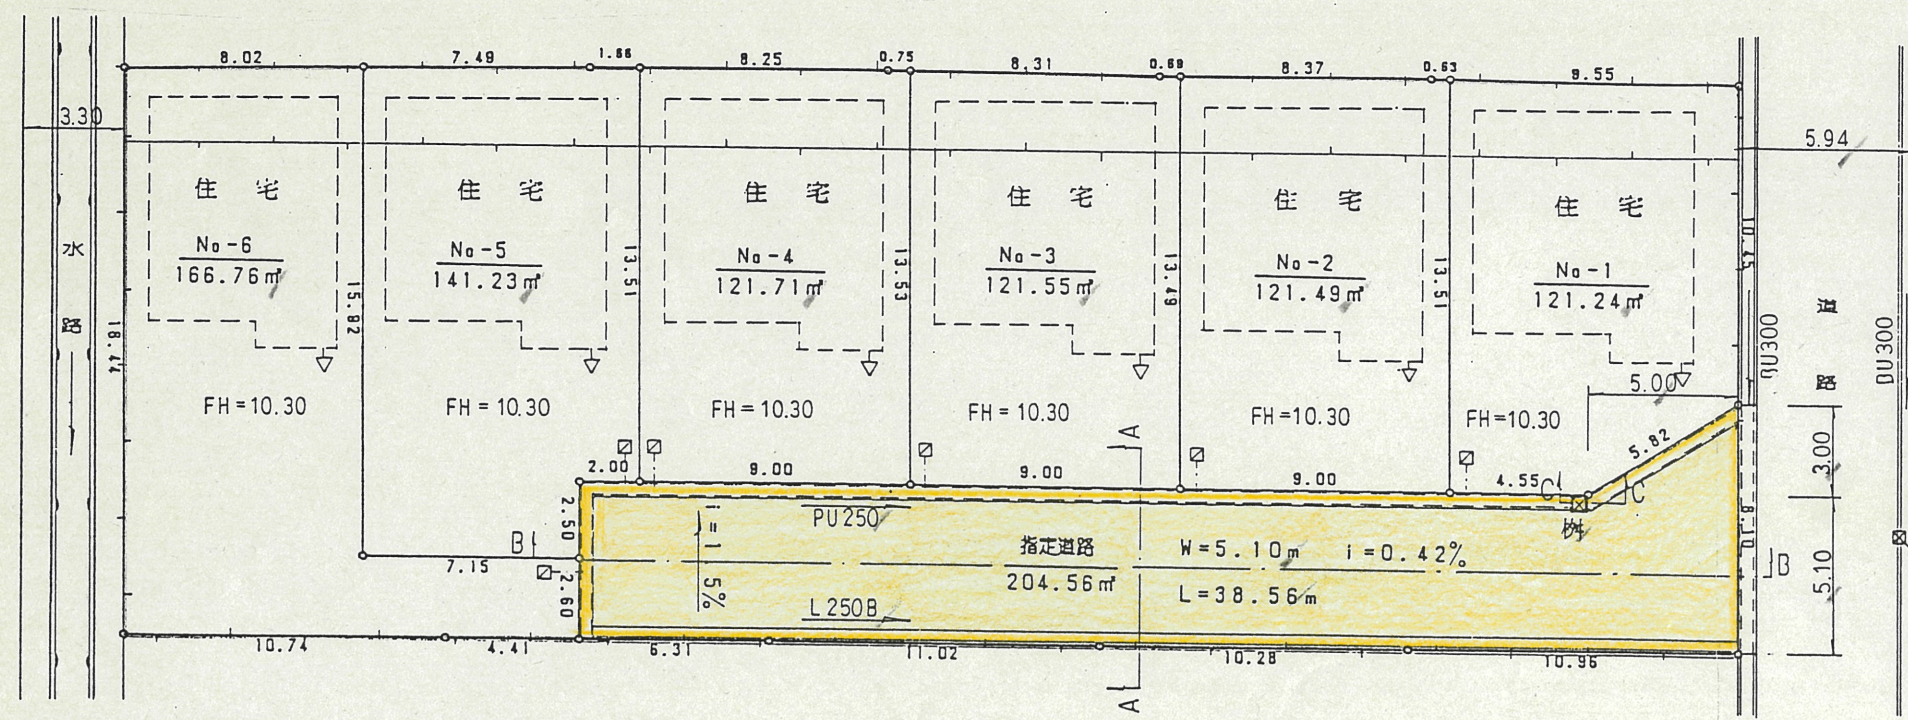

道路断面図
S=1:50

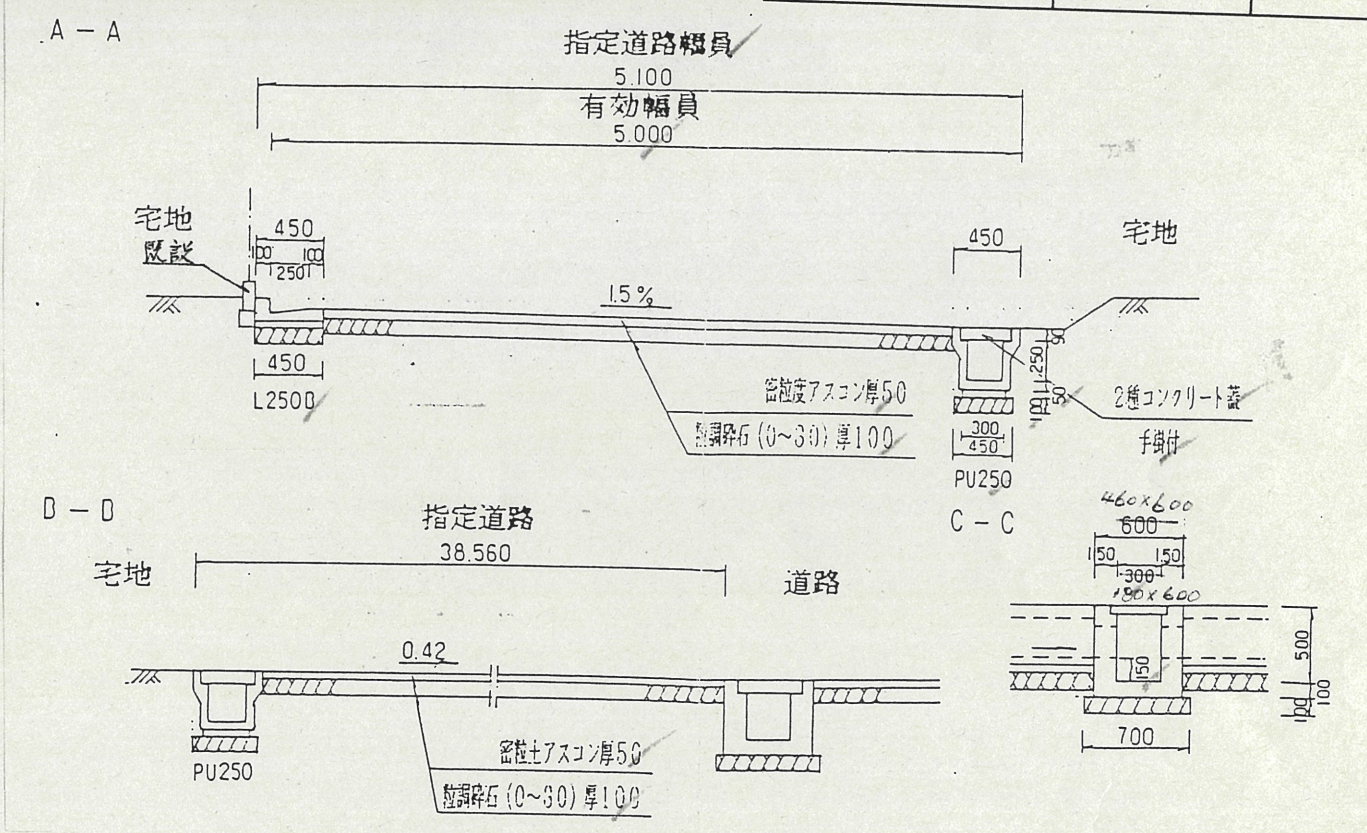

付近見取図
S=1:2500

