

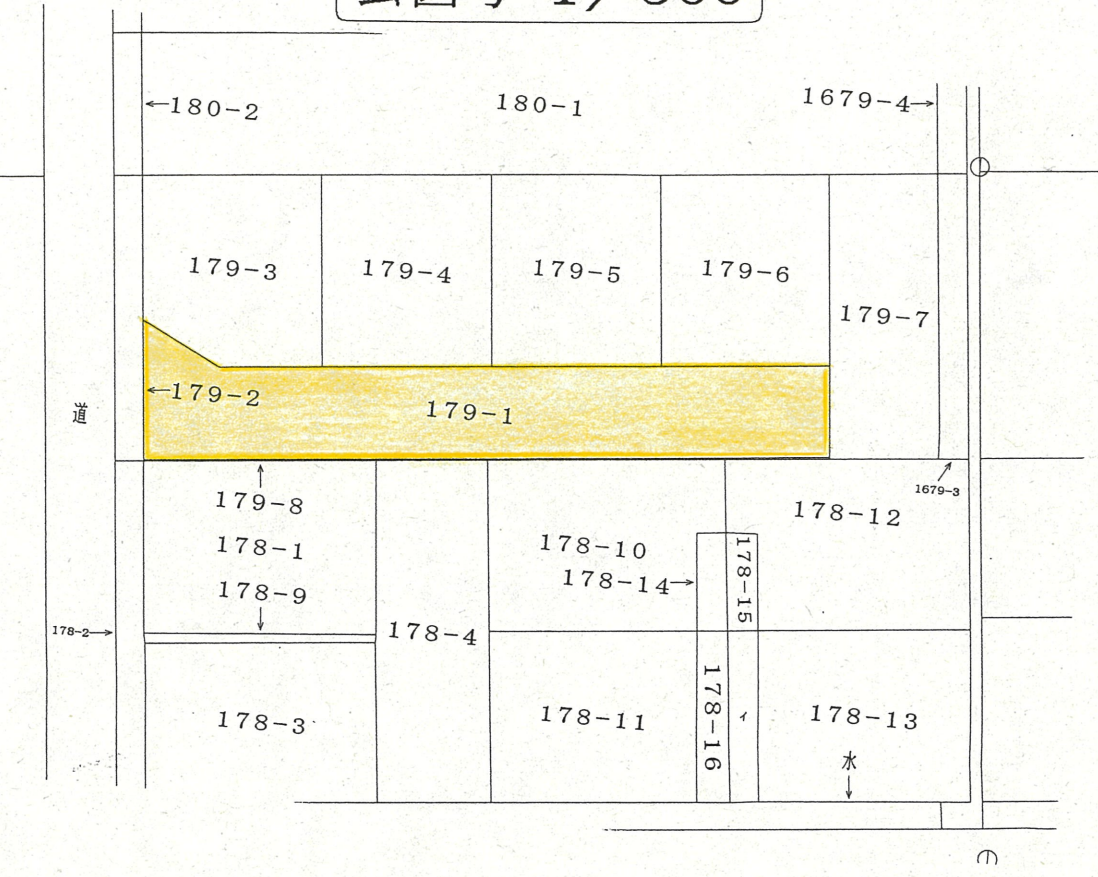


公図写 1/500

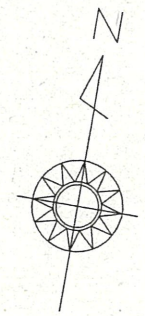


道路位置指定図	指定番号	19-20
丸塚町地内	指定年月日	H20. 4. 10

道路断面図 1/50

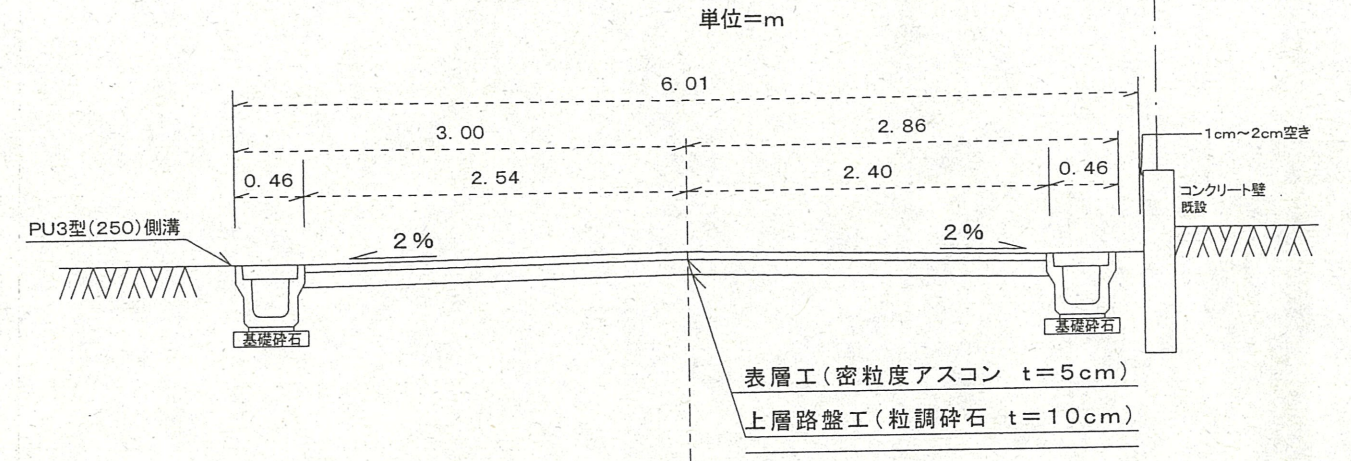

計画図 1/250

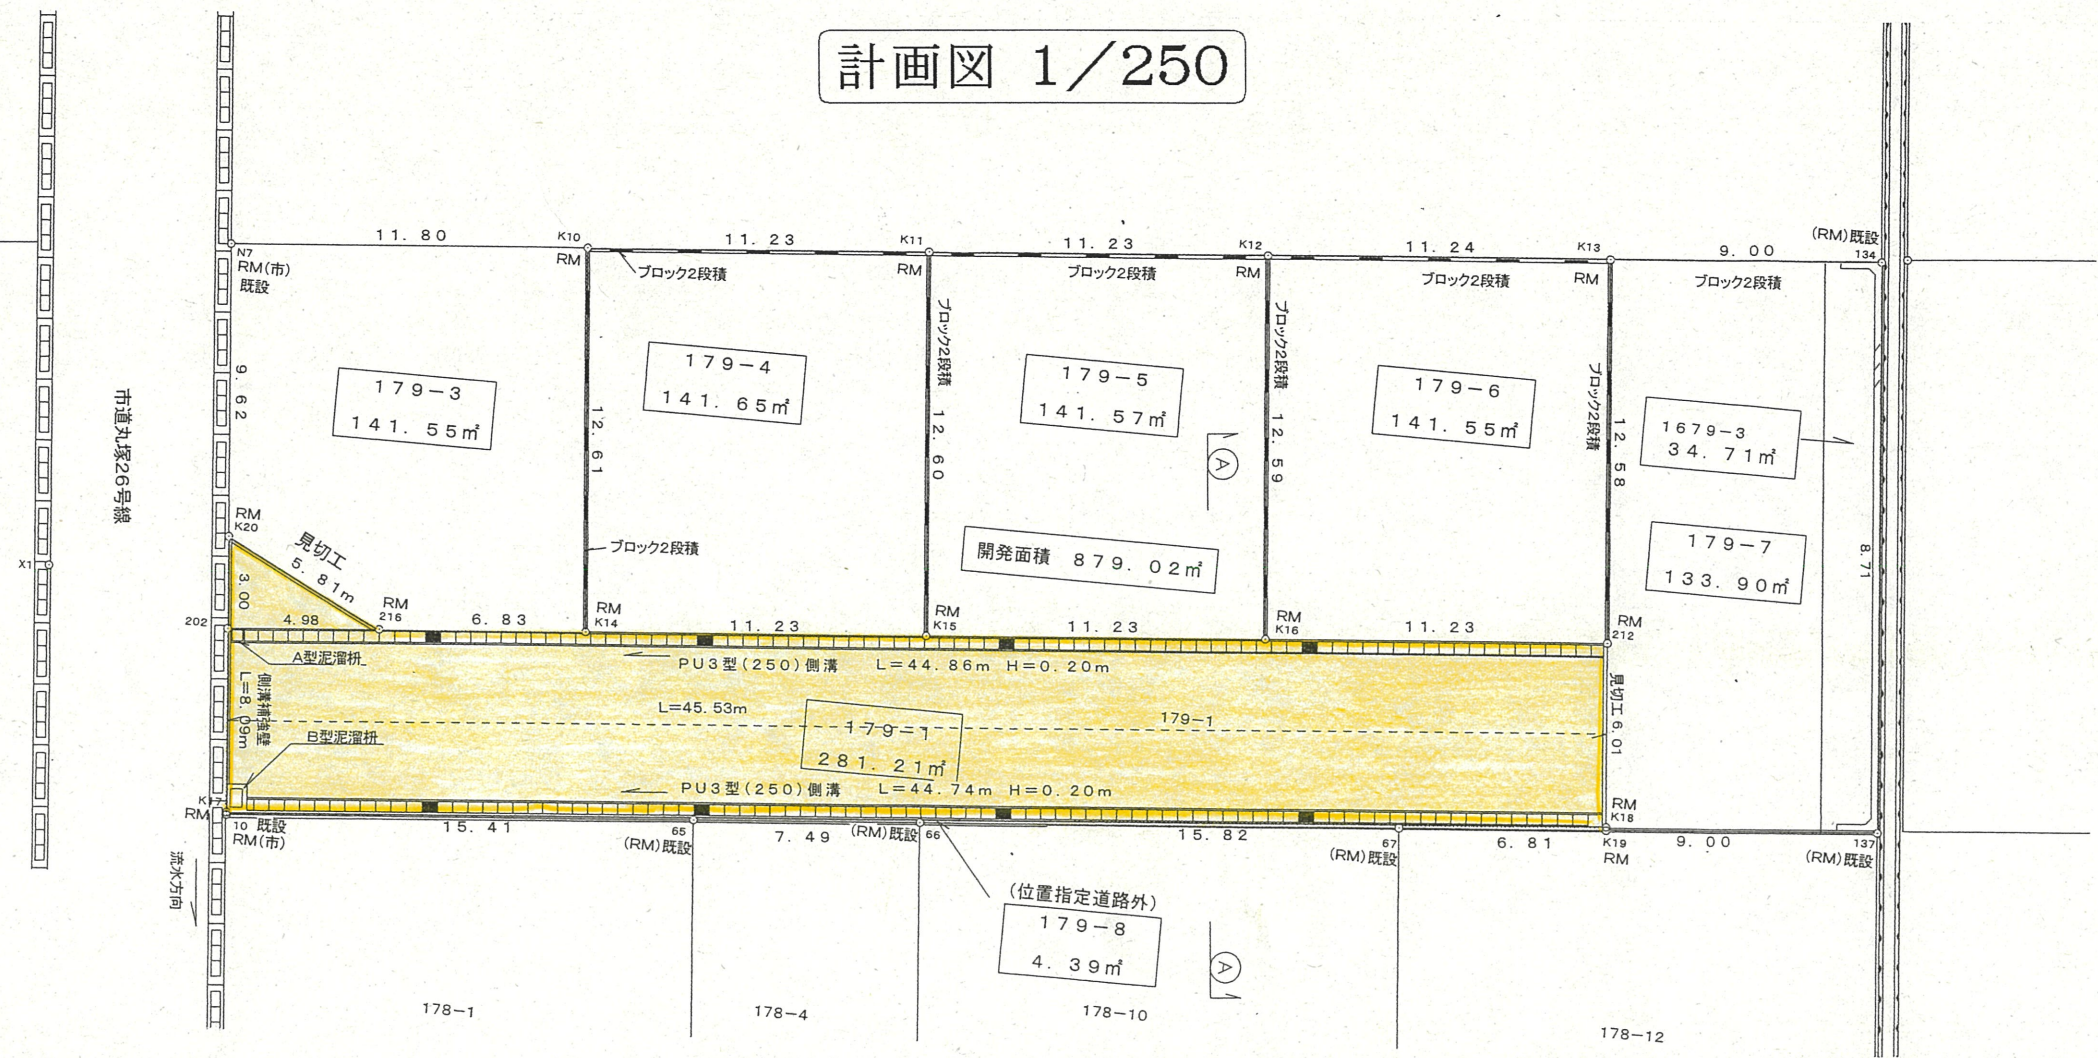

付近案内図

