

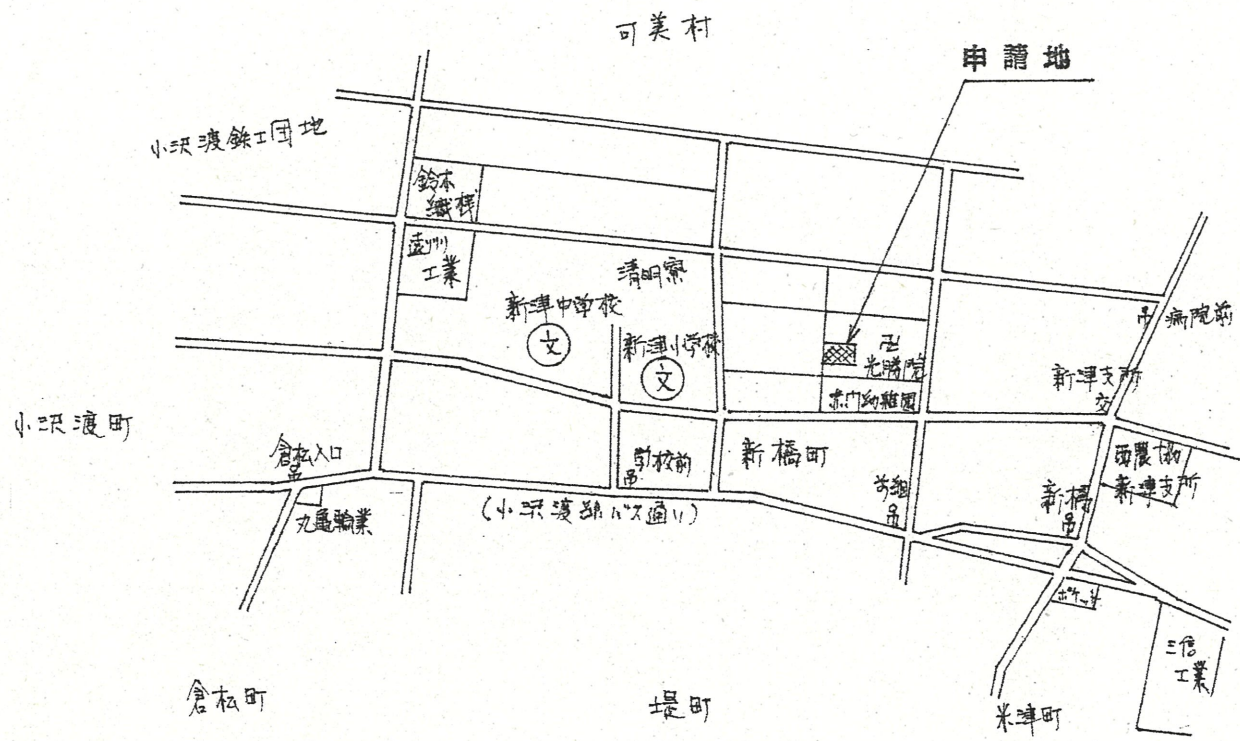
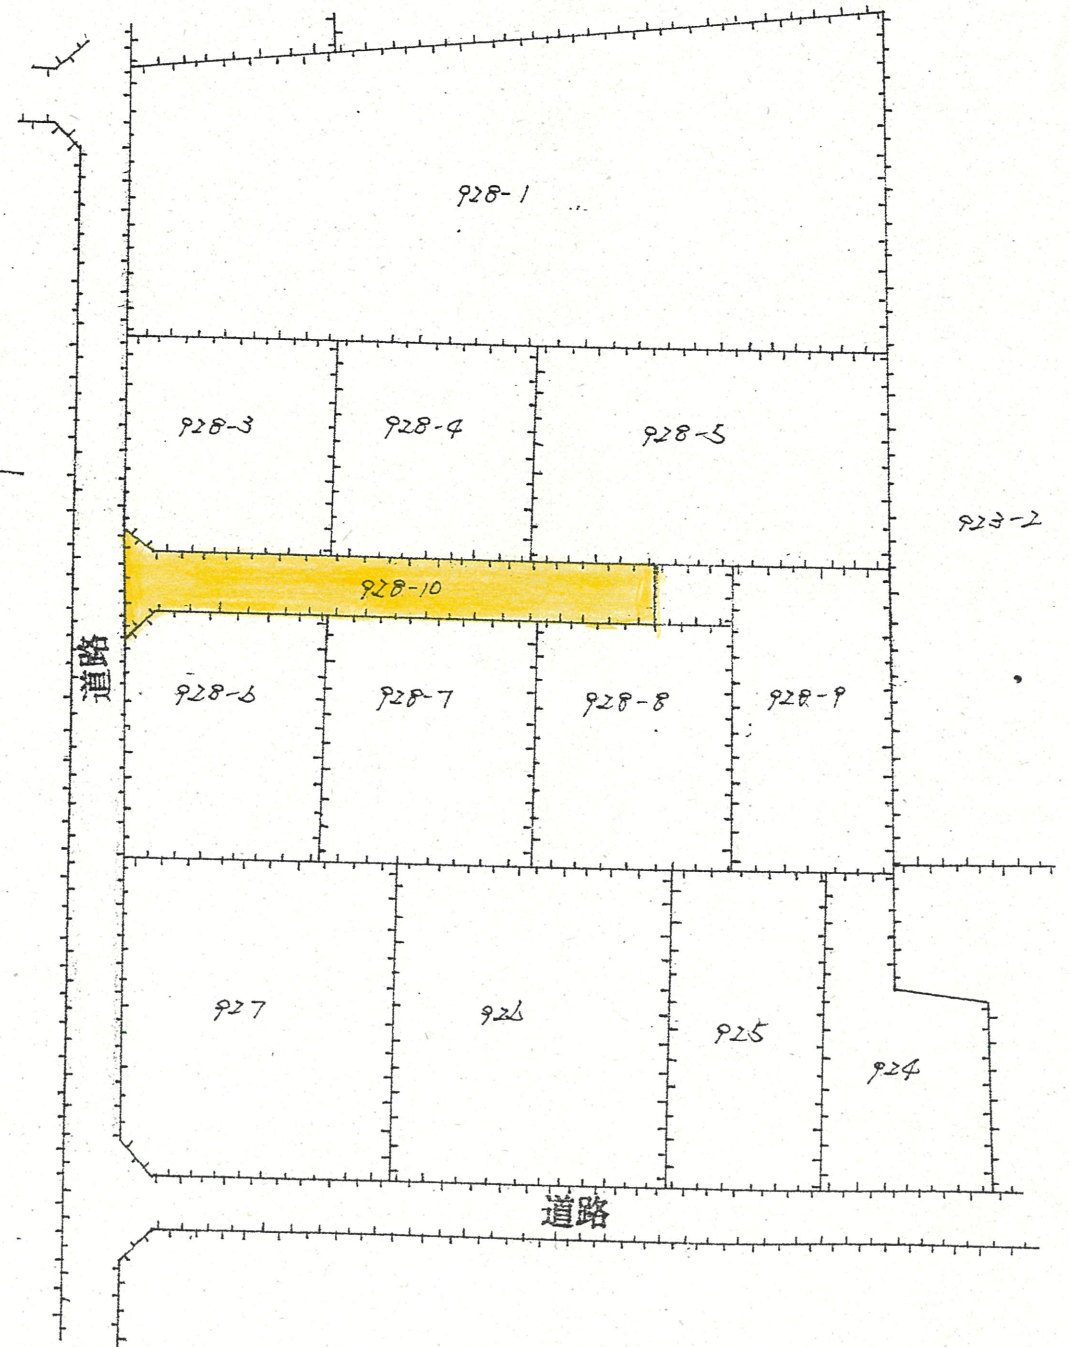
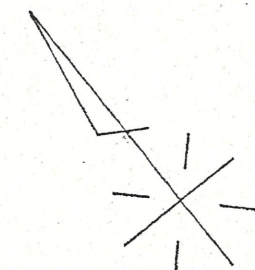


附近見取図

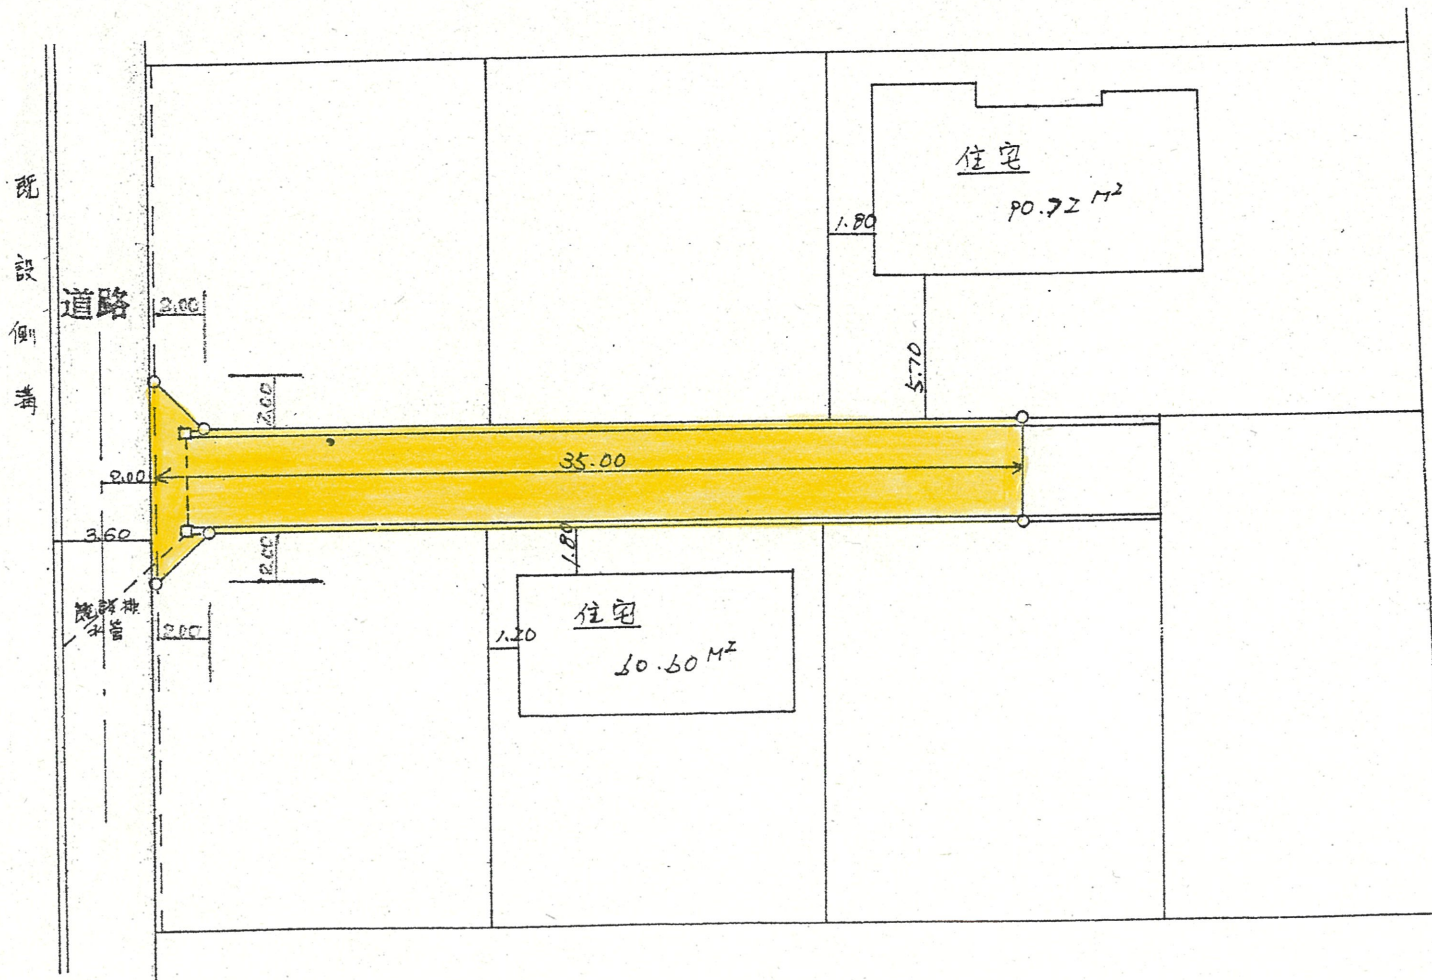

道路位置指定図	指定番号	46-156
新橋町 地内	指定年月日	S46.11.1

断面図  $\frac{1}{50}$

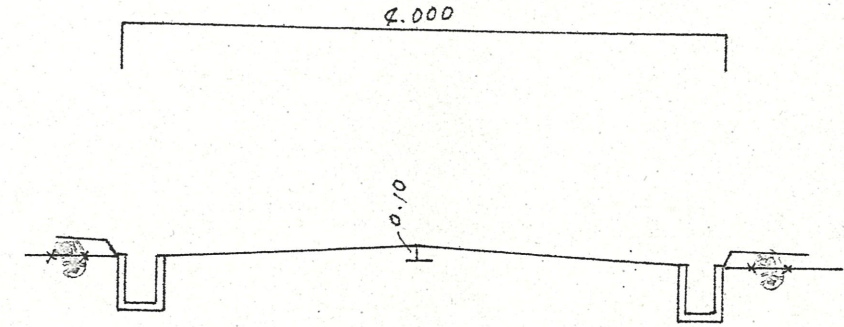

実測図  $\frac{1}{300}$

公図写  $\frac{1}{500}$