



附近見取図

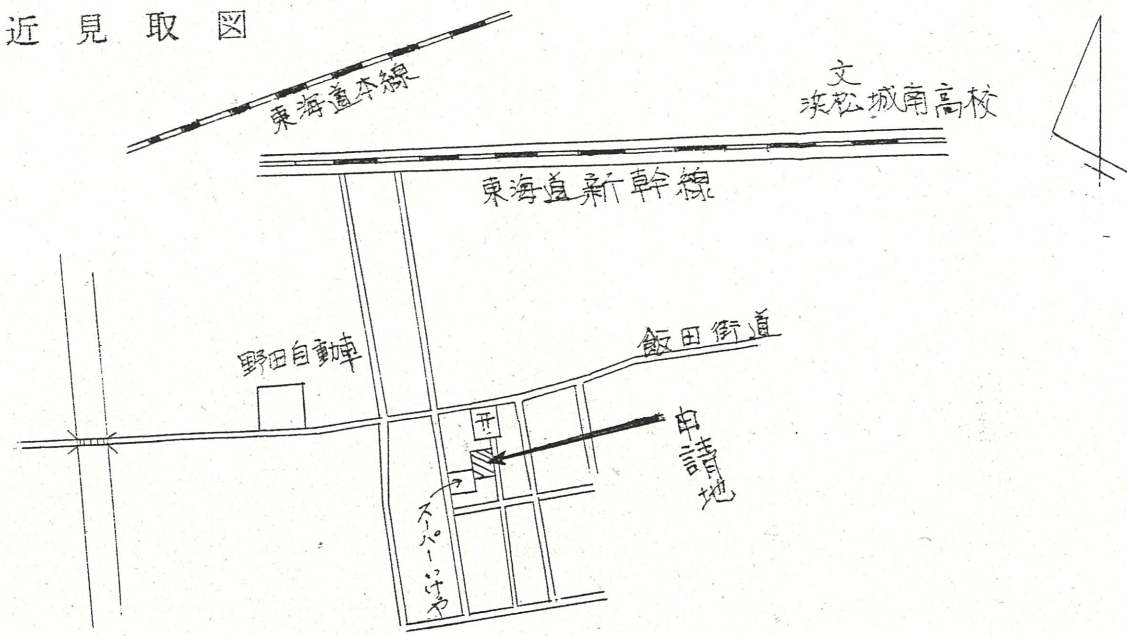

地籍図 (実測図及び公図写)


縮尺 1:300

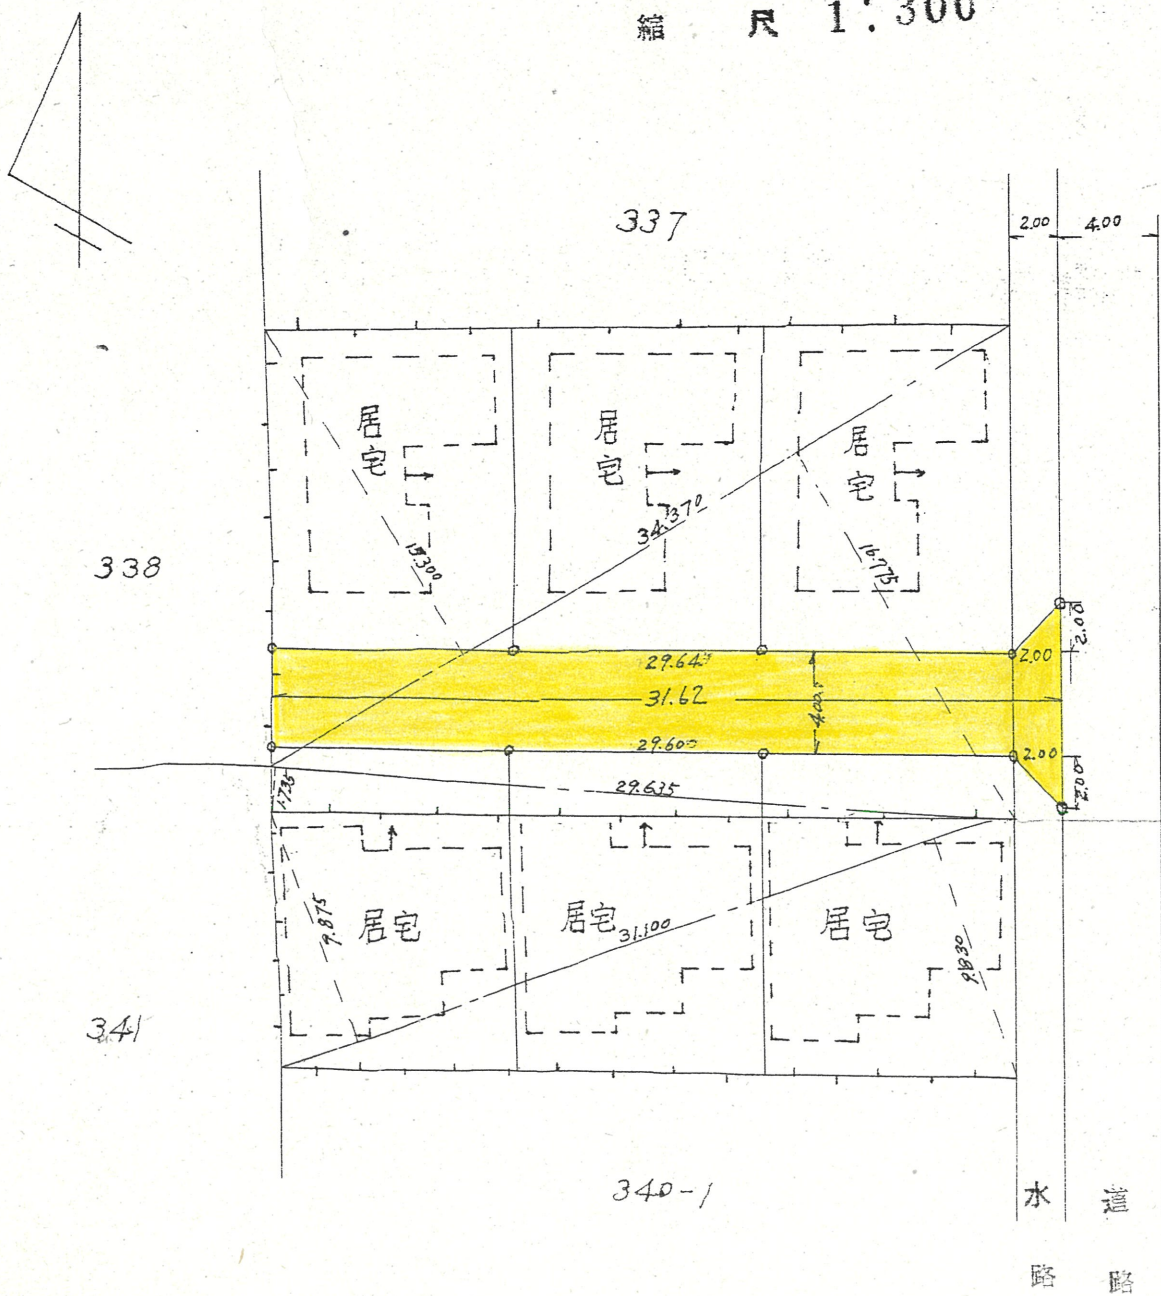

断面図

縮尺 1:30

道路位置指定図	指定番号	48-89
三和町 地内	指定年月日	S48.12.24

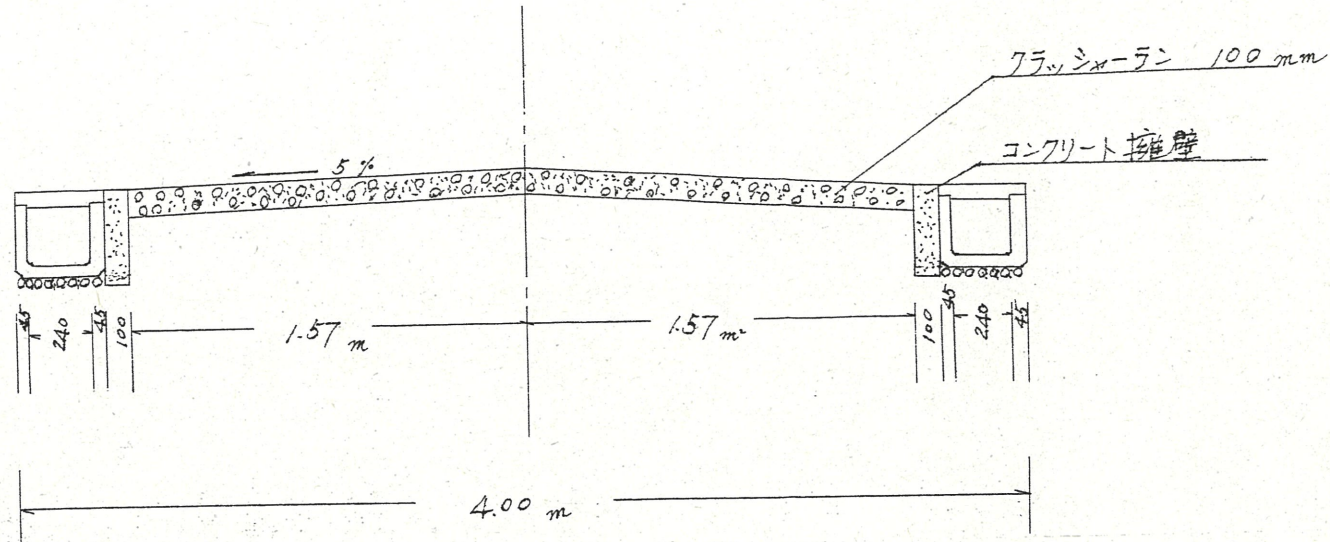

公図写

縮尺 1:500

求積

$$\begin{aligned}
 &339 \\
 &34.370 \times 15.300 = 525.861000 \\
 &34.370 \times 16.775 = 576.556750 \\
 &29.635 \times 1.735 = 51.416725 \\
 &\hline
 &2) 1153.834475 \\
 &576.9172375
 \end{aligned}$$

$$\begin{aligned}
 &340-2 \\
 &31.100 \times 9.875 = 307.112500 \\
 &31.100 \times 9.830 = 305.713000 \\
 &\hline
 &2) 612.825500 \\
 &306.412750
 \end{aligned}$$

338

341

