




附近見取図

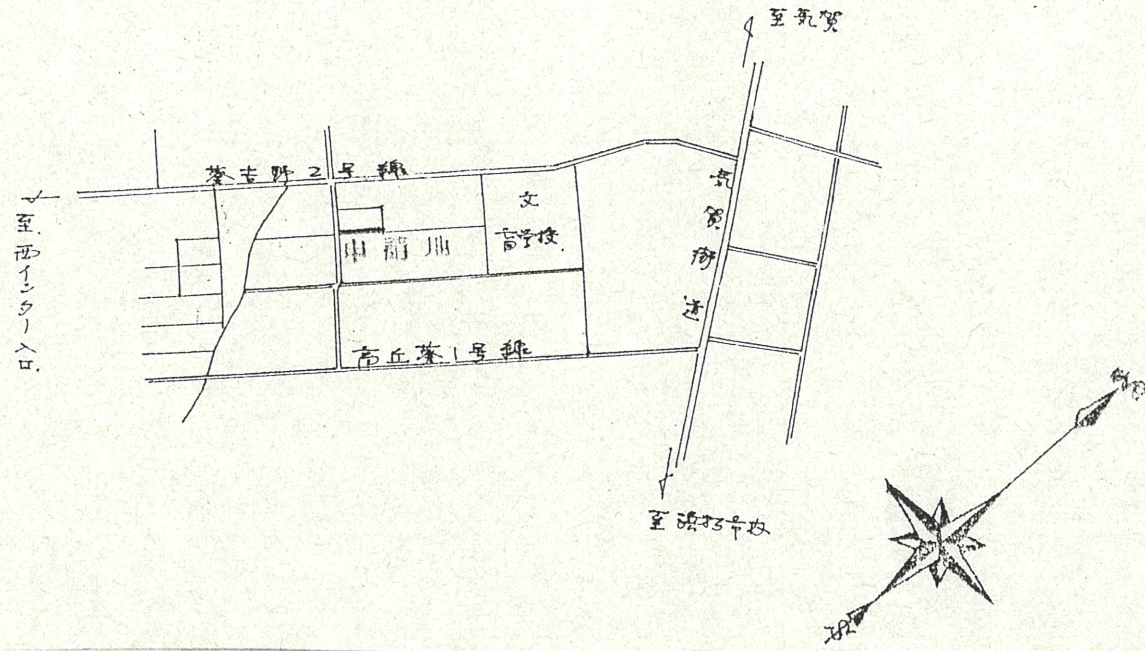

実測図 1/300

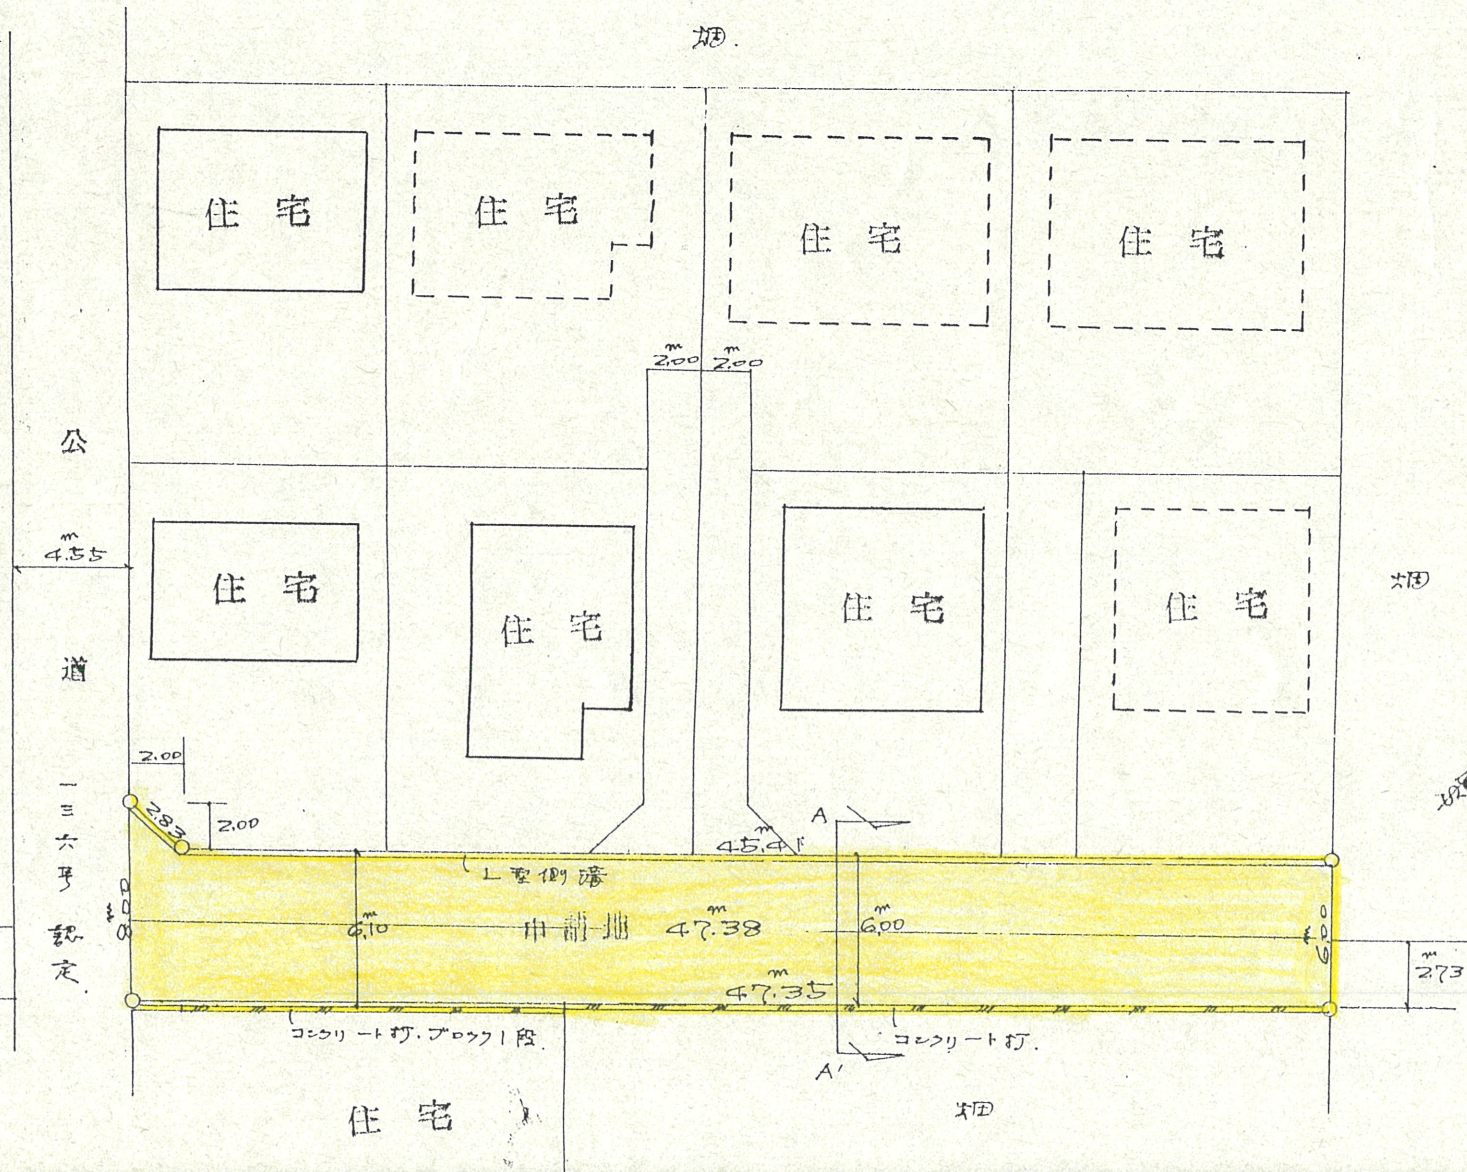

断面図 1/40

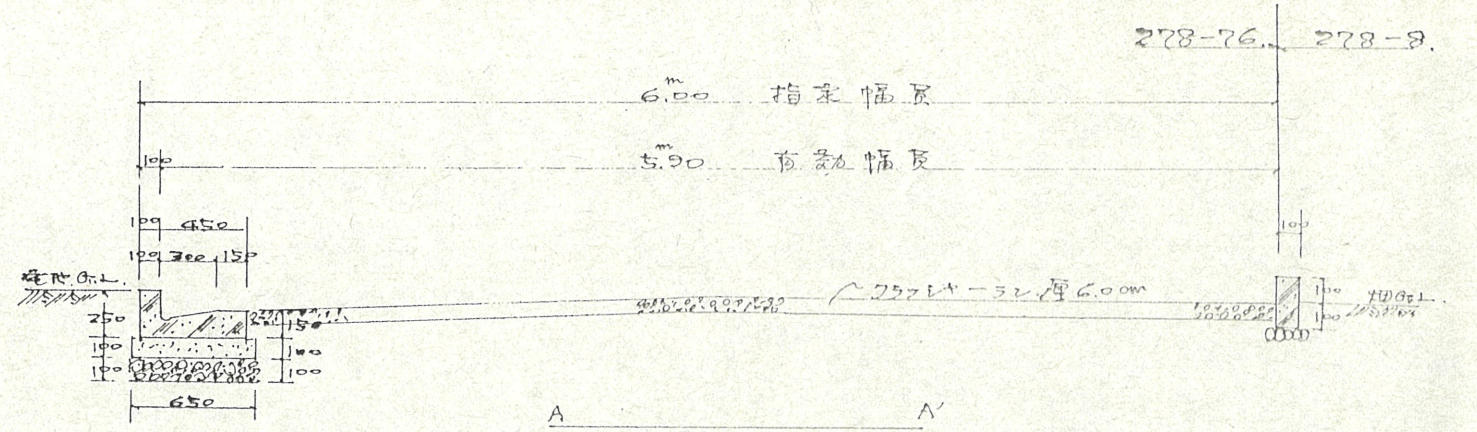

公図写 1/600

