



道路位置指定図	指定番号	54-36
天王町 地内	指定年月日	S55. 7.22

1 附近見取図


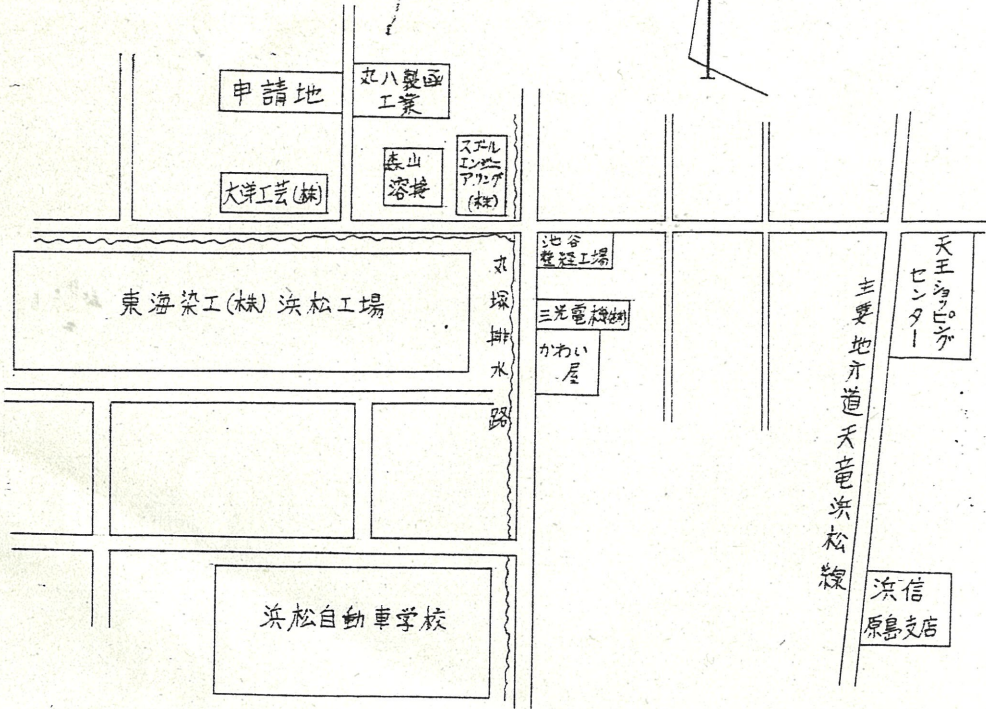


2 断面図

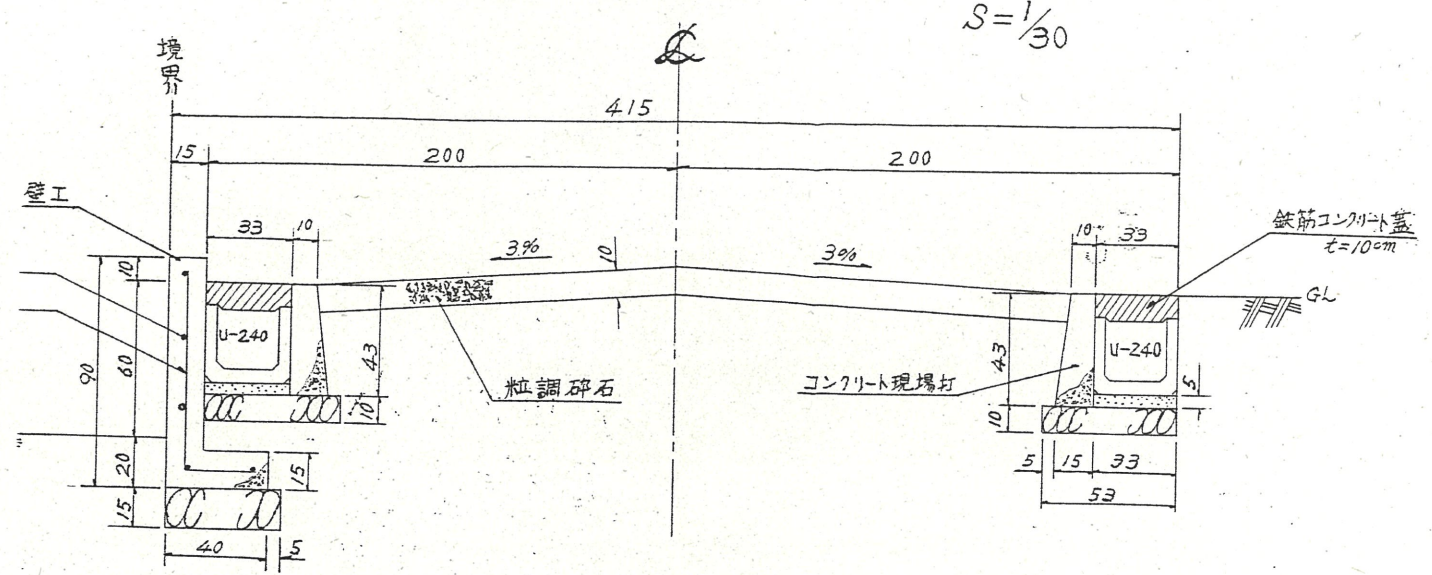

公図写

S=1/500

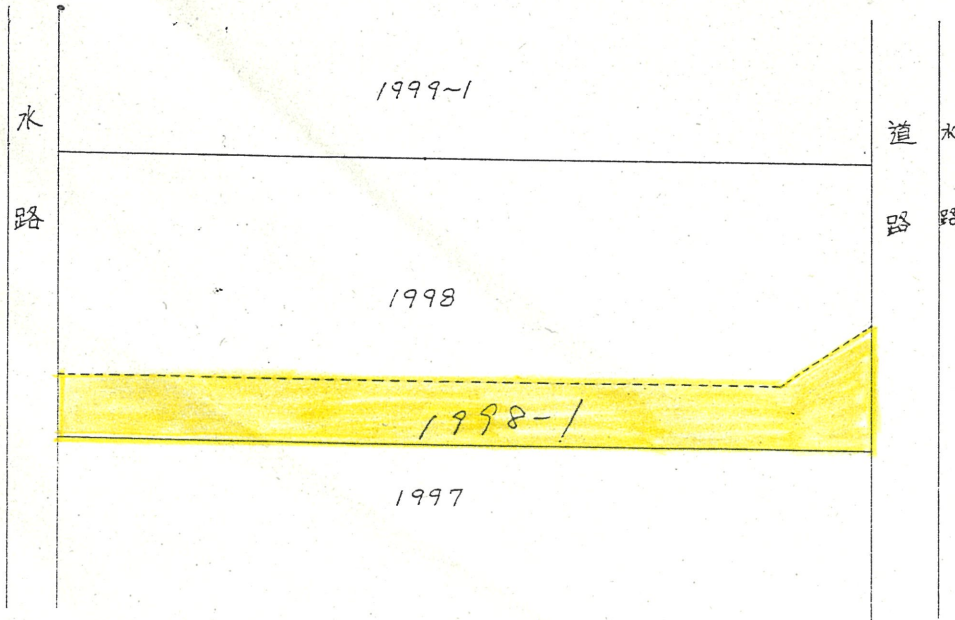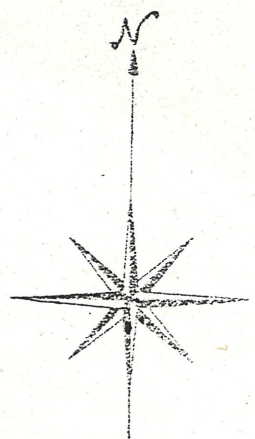

実測図

S=1/300

