



付近見取図

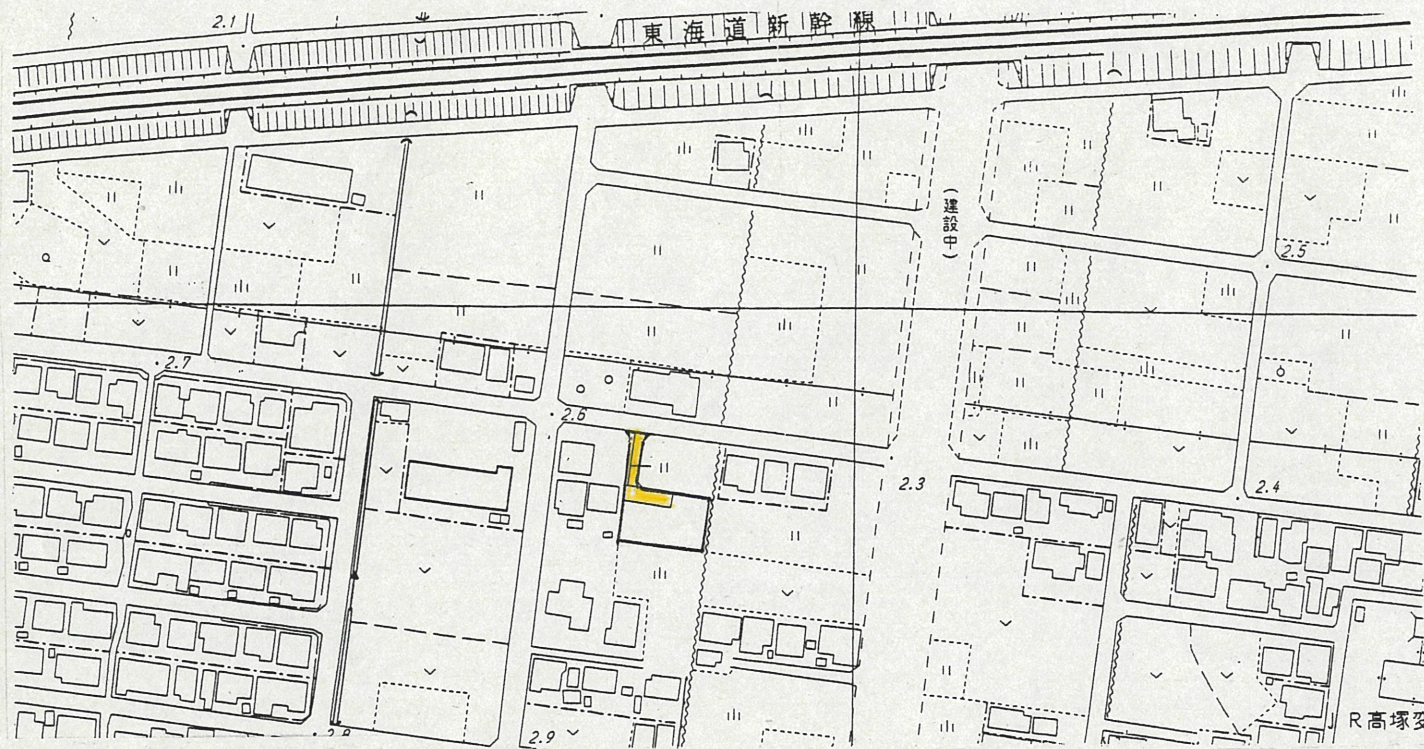


地籍図 (実測図及び公図写し)

実測図 1:250

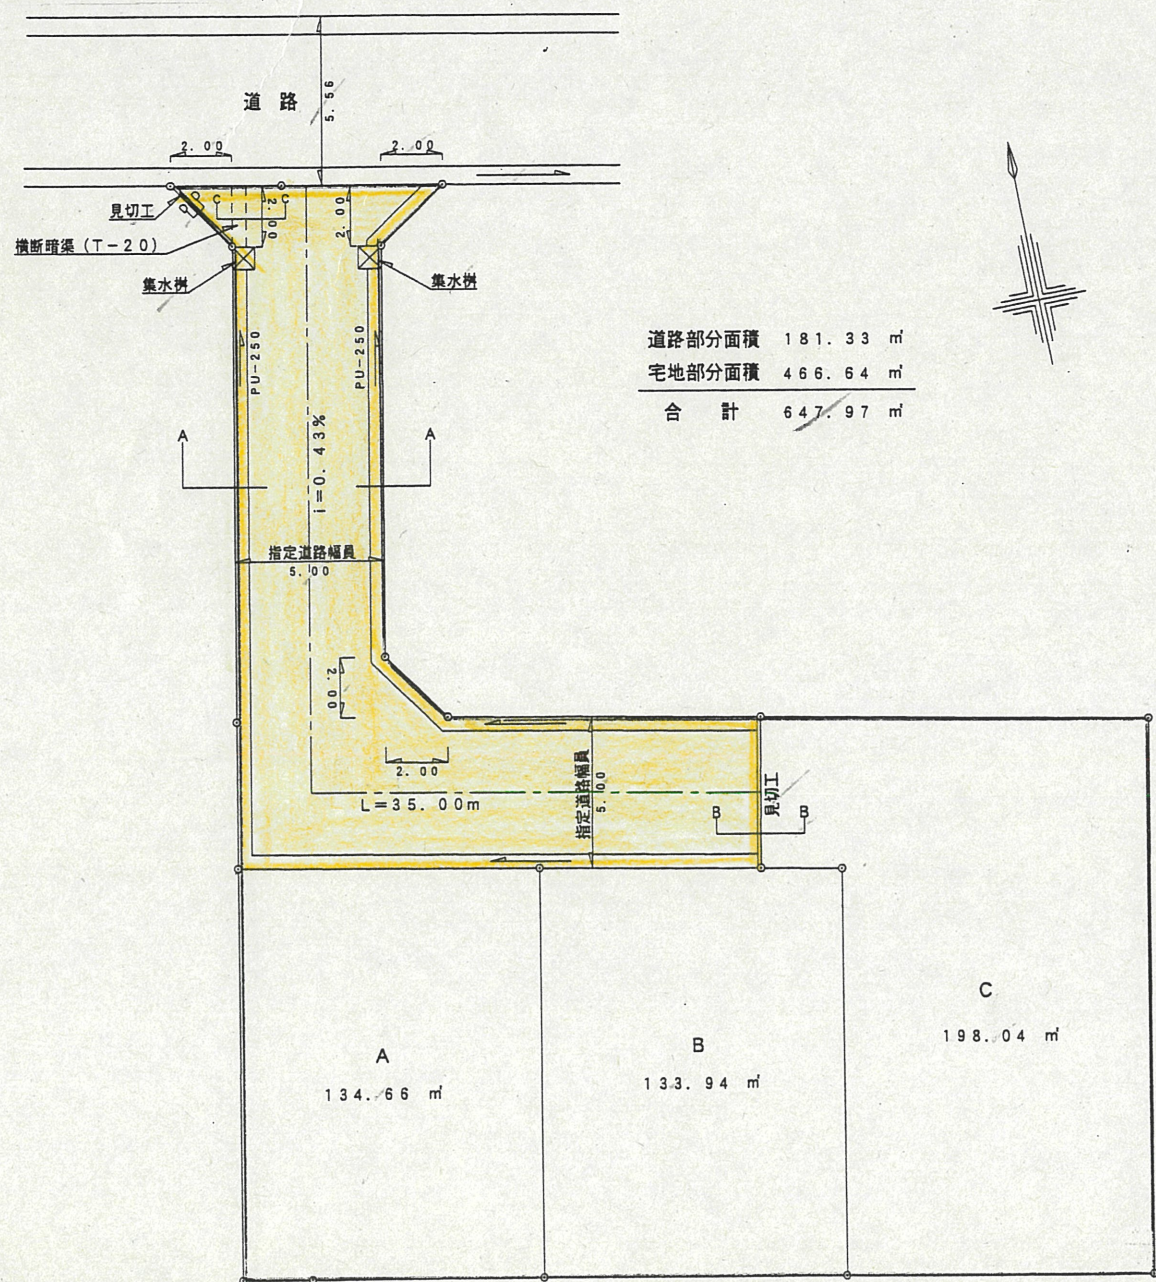


道路断面図


A-A 断面図 1:50

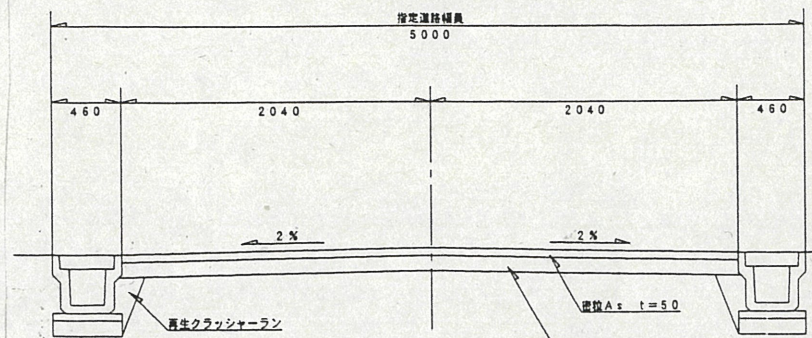


B-B 断面図 1:20

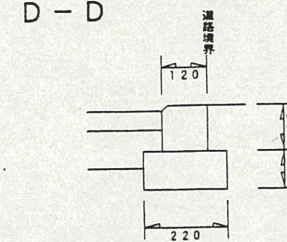


集水樹 1:20

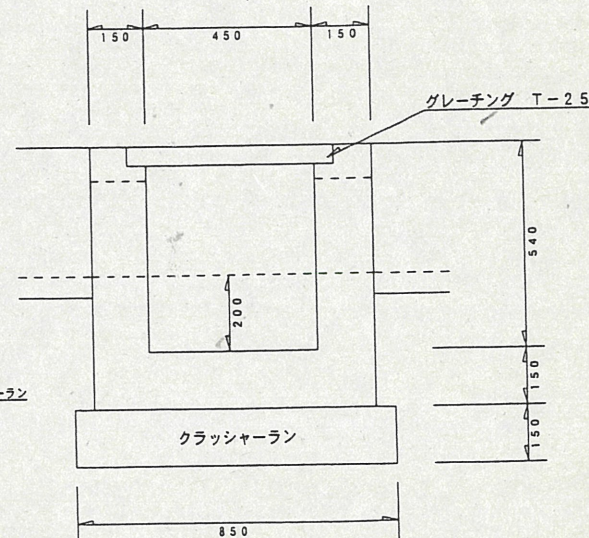


PU-250 1:20

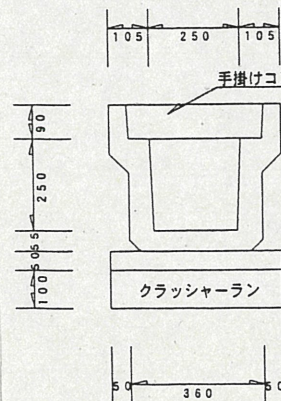

C-C 断面図 1:20

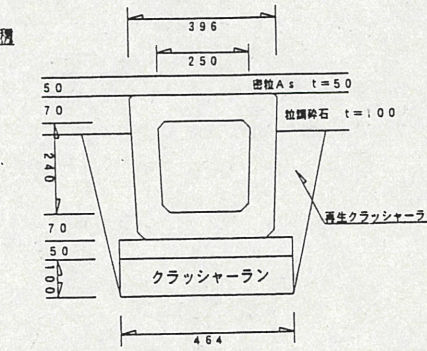

公図写 1:500

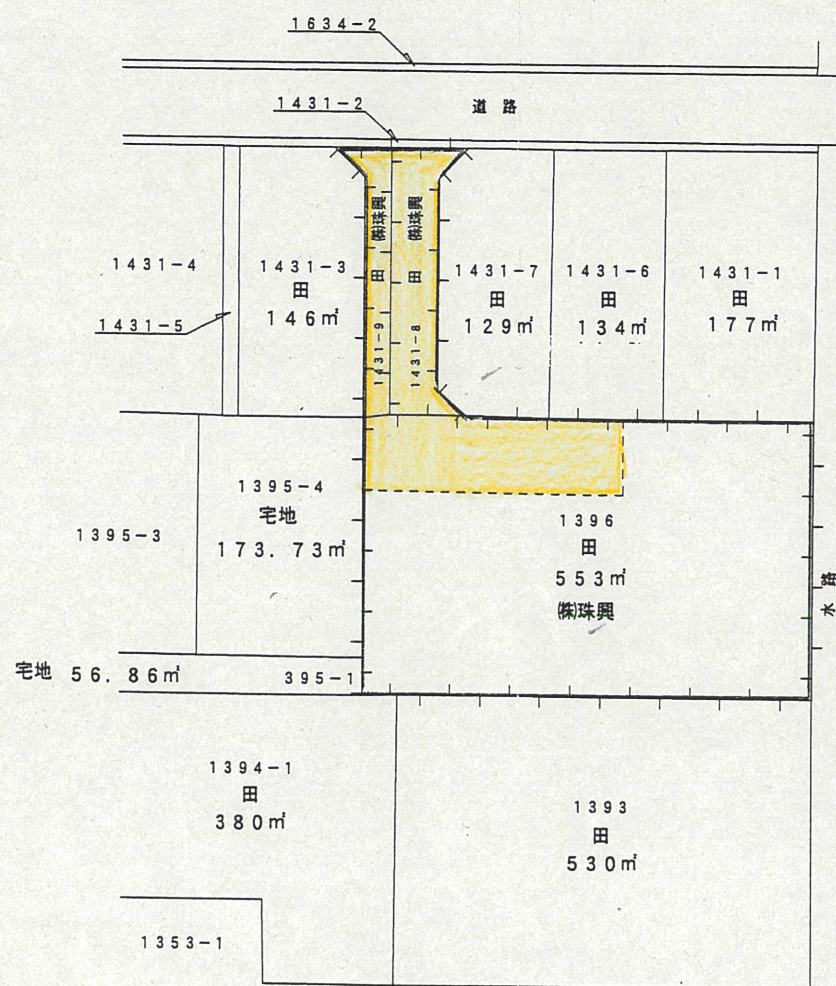

1431-2 公道 24㎡ 浜松市
1634-2 公道 25㎡ 浜松市

道路位置指定図	指定番号	13-5
高塚町地内	指定年月日	H13.7.18