

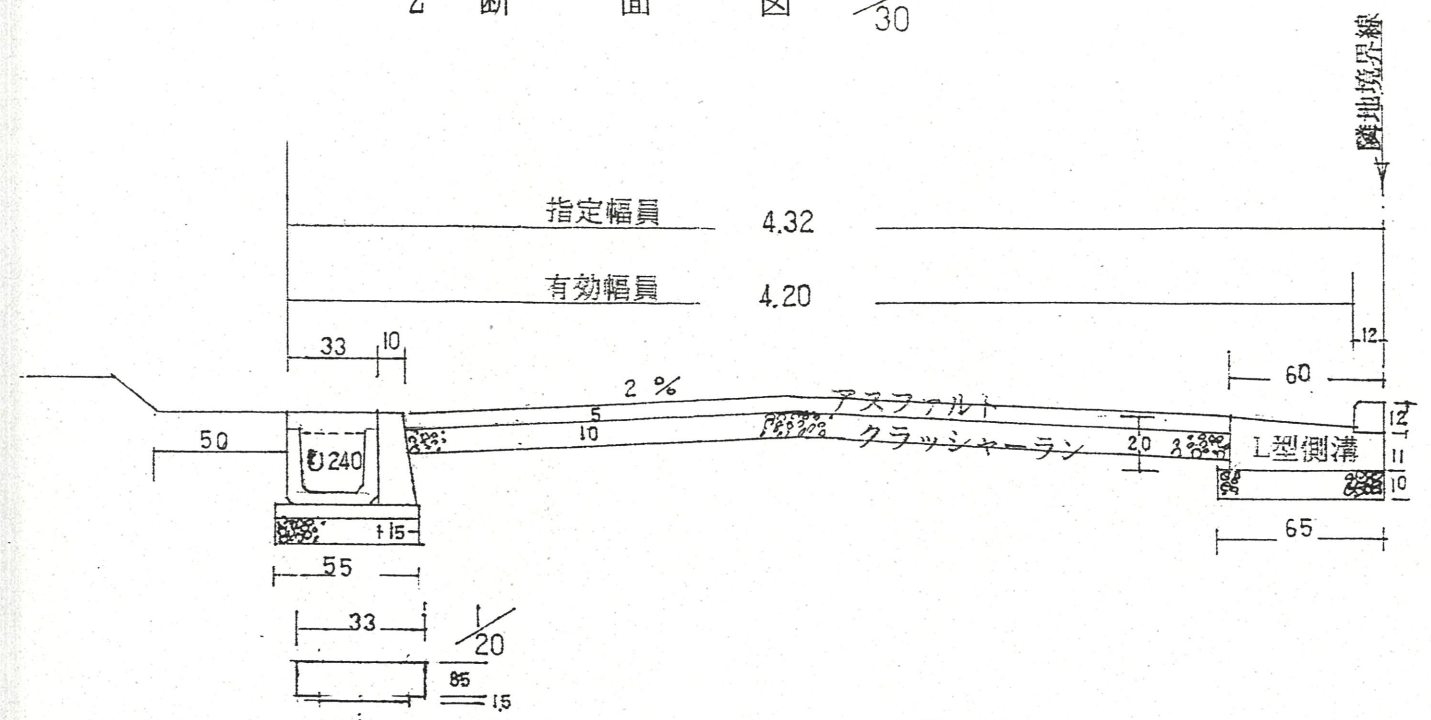


道路位置指定図	指定番号	5-26
楊子町 地内	指定年月日	H 6. 6. 9

2 断面 図 1/30

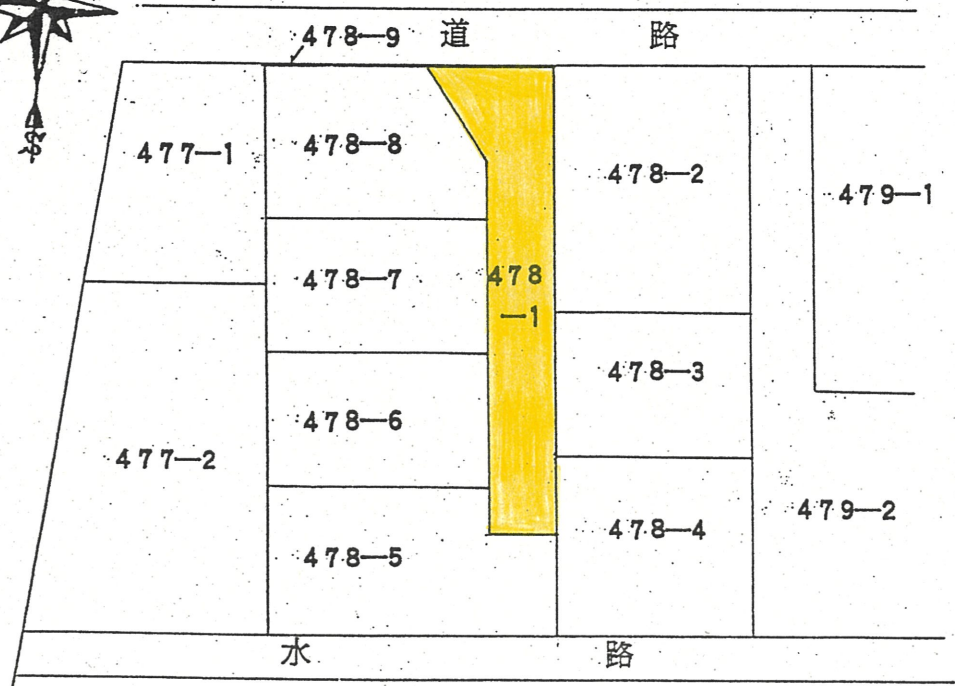

実測平面図 1/200

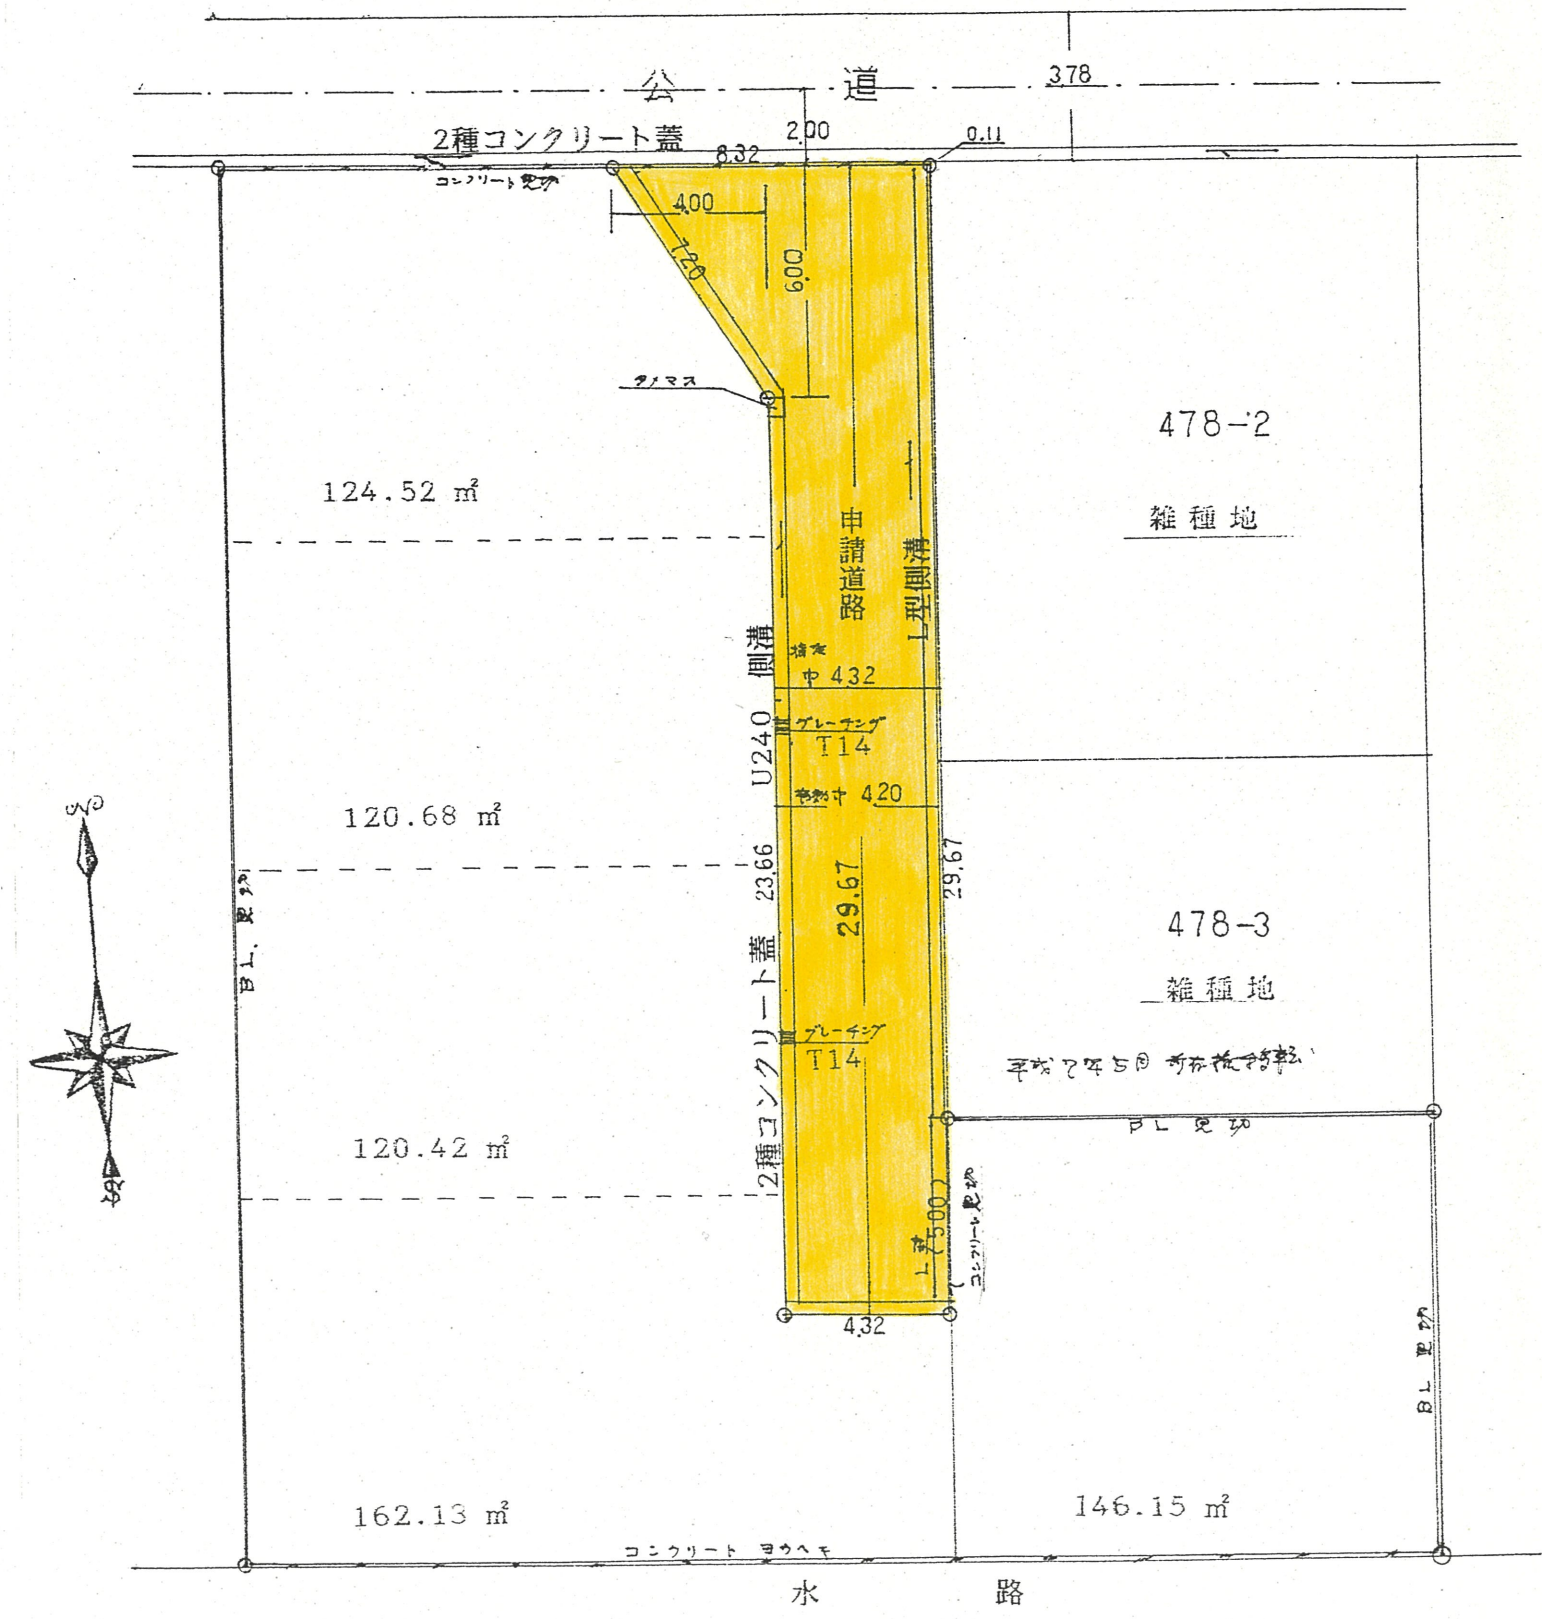



1 附近見取図

